



EDGE SETUP (VOLUME 3A)

HALLWAY SETUP (VOLUME 2A)

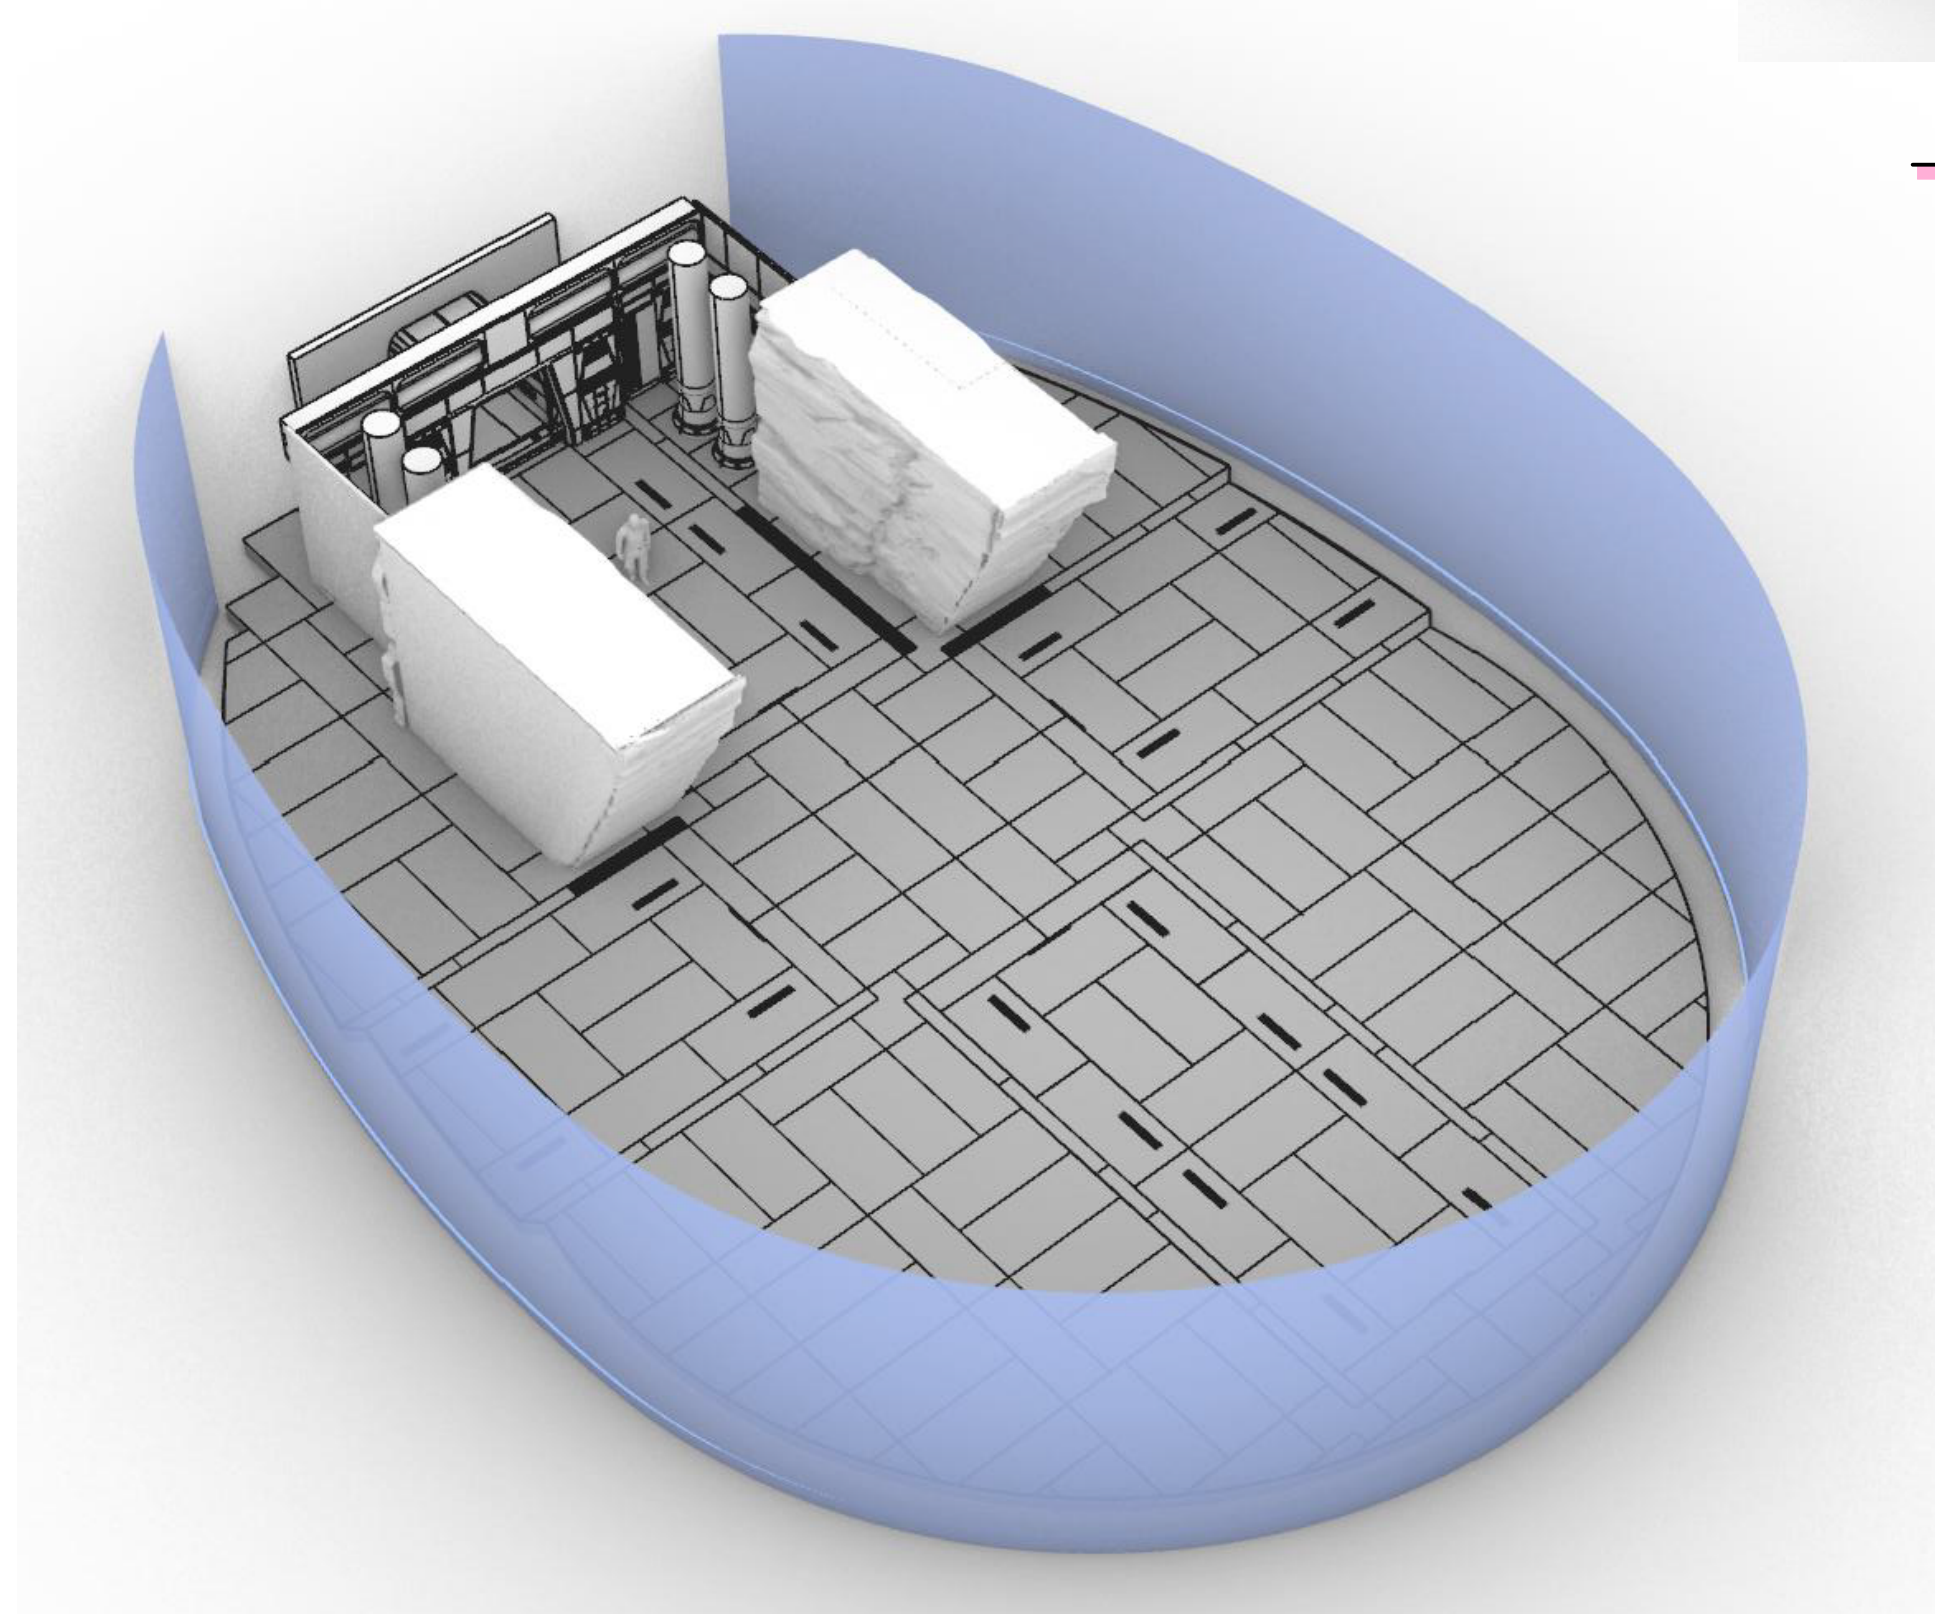


MODEL REFERENCE - HALLWAY SETUP (VOLUME 2A)

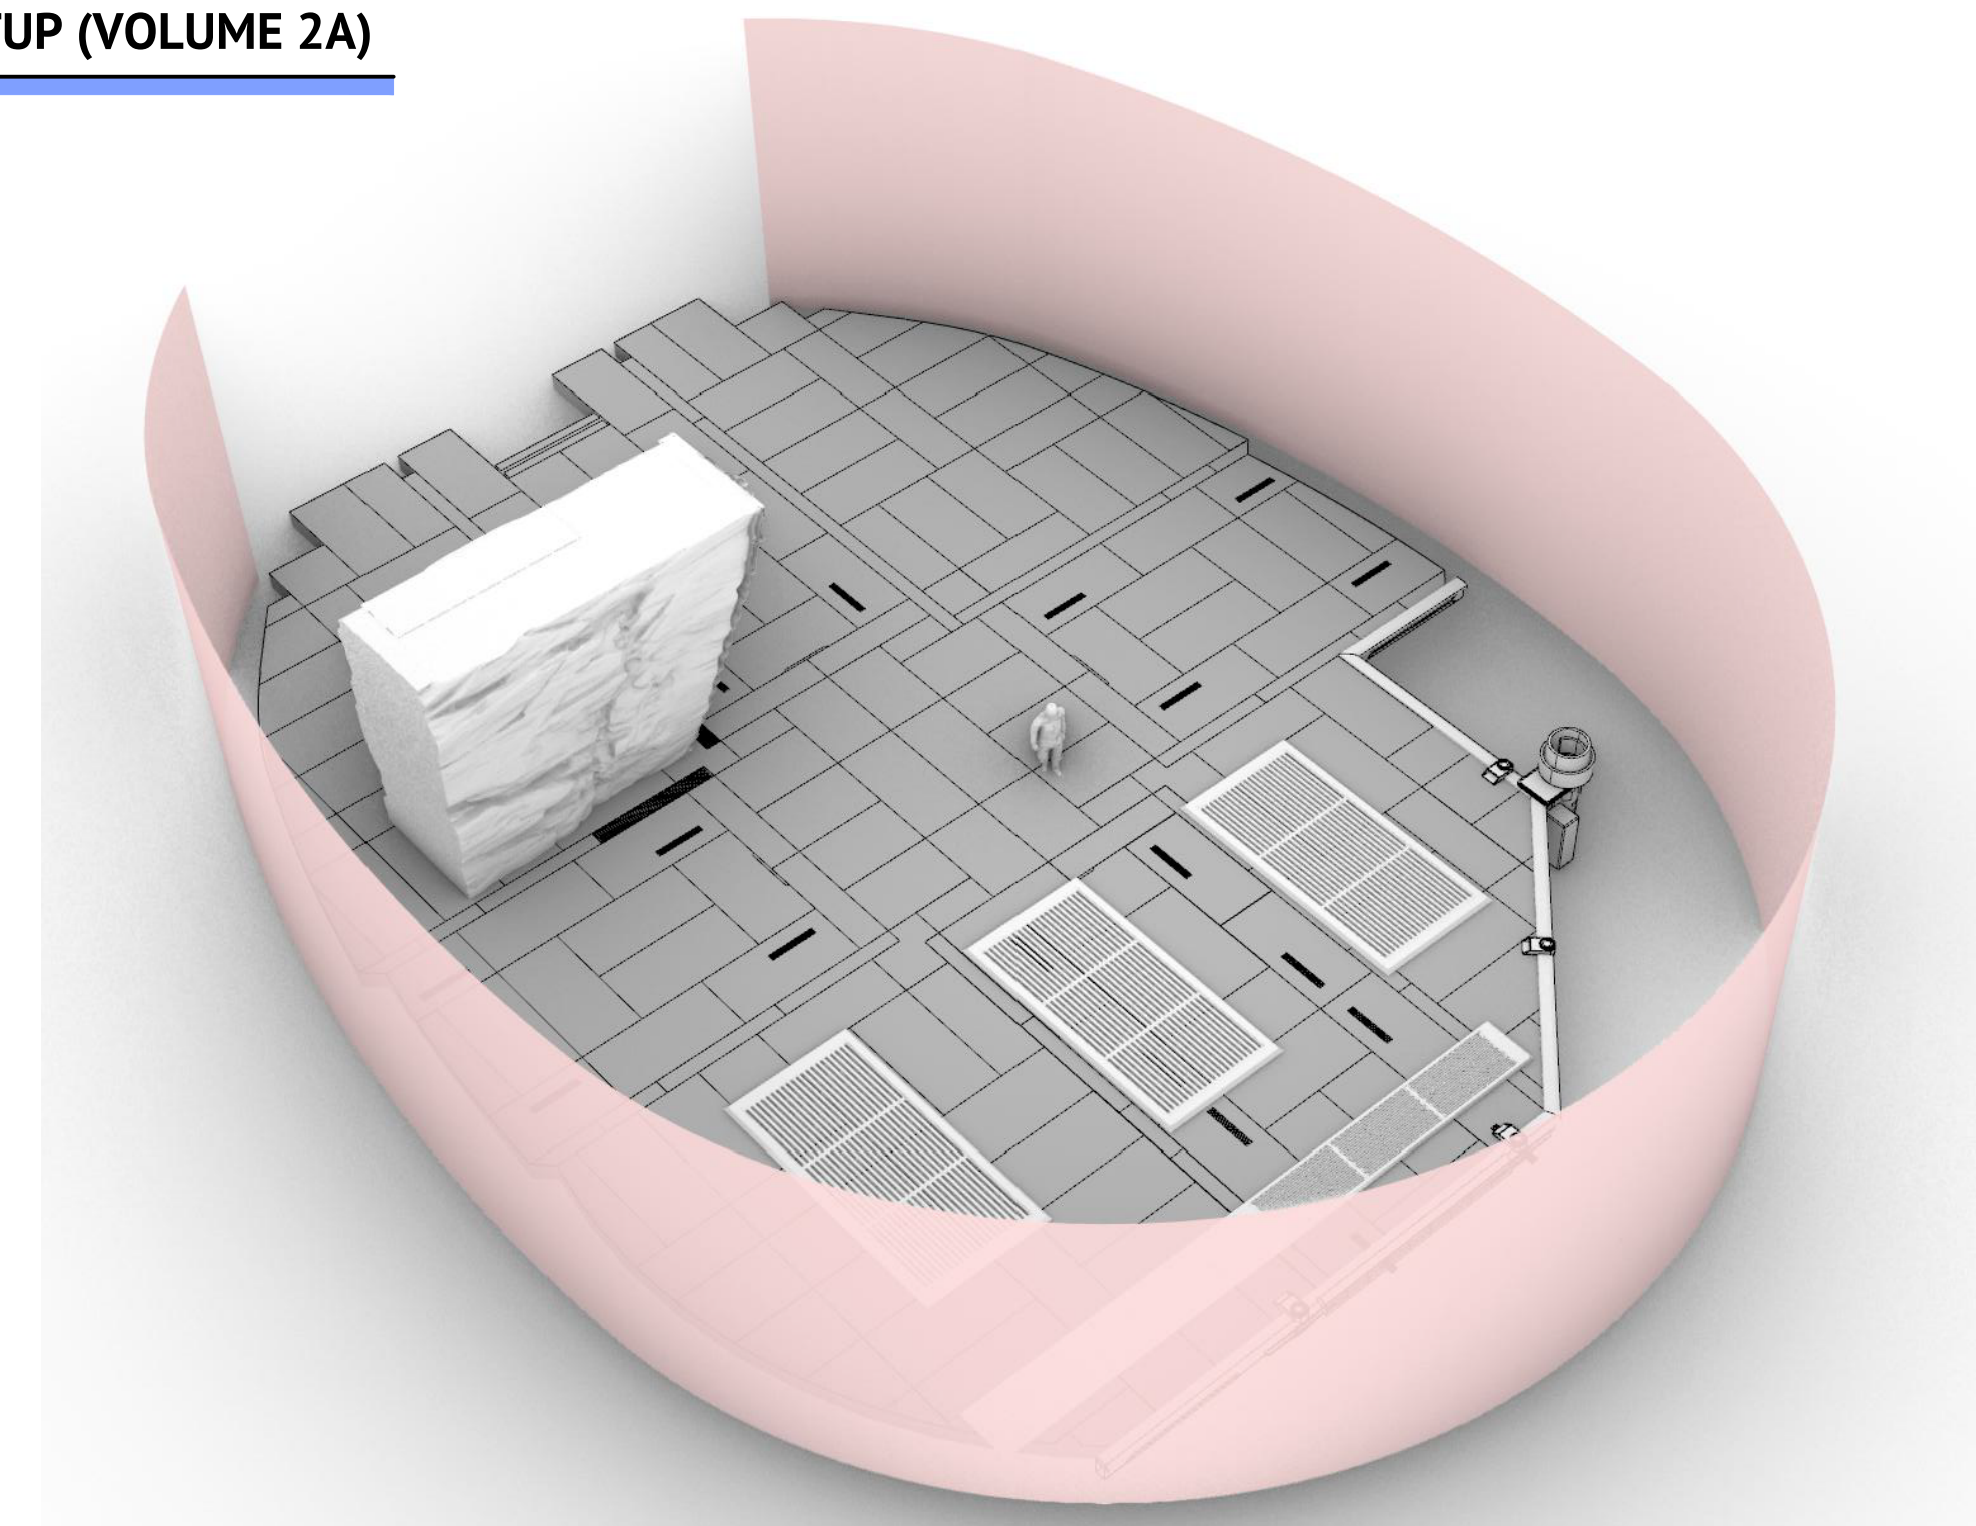


MODEL REFERENCE - EDGE SETUP (VOLUME 3A)

NOTE:
DECK MAY BE ELEVATED TO 48"
DISCUSS WITH ART DIRECTOR

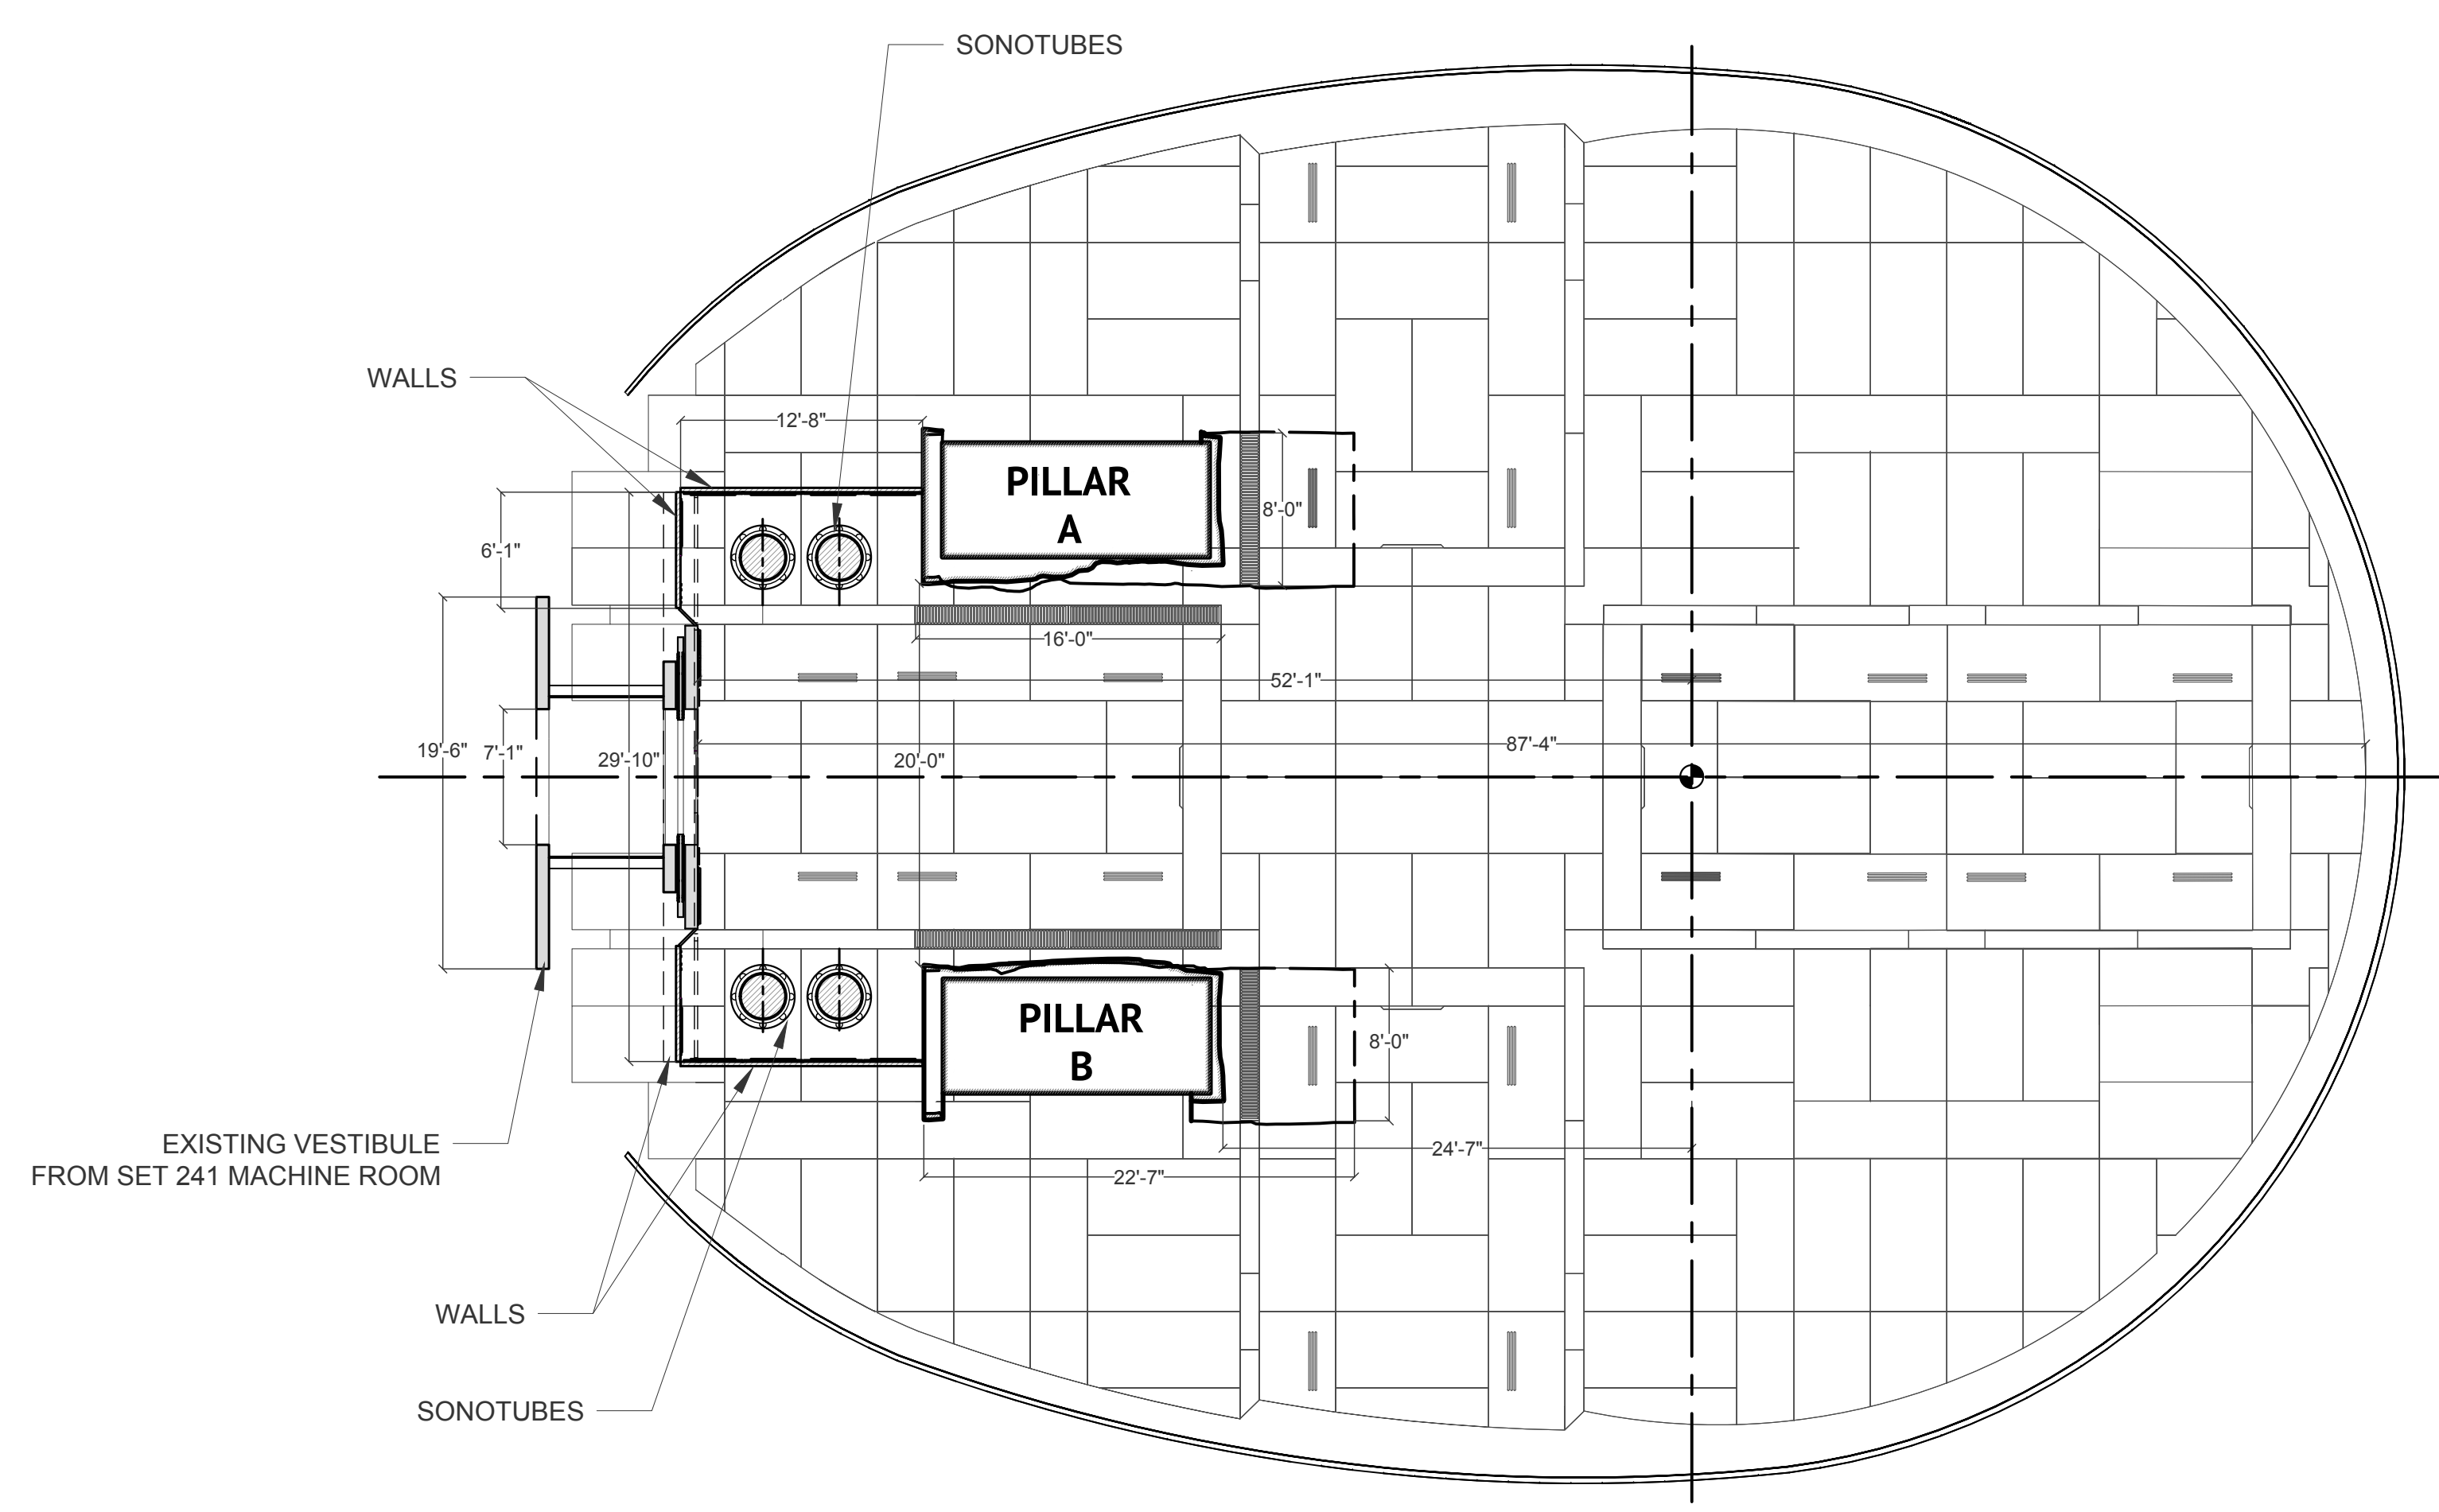

PL PLAN VIEW - HALLWAY SETUP (VOLUME 2A)
SCALE: $\frac{1}{8}'' = 1'-0''$

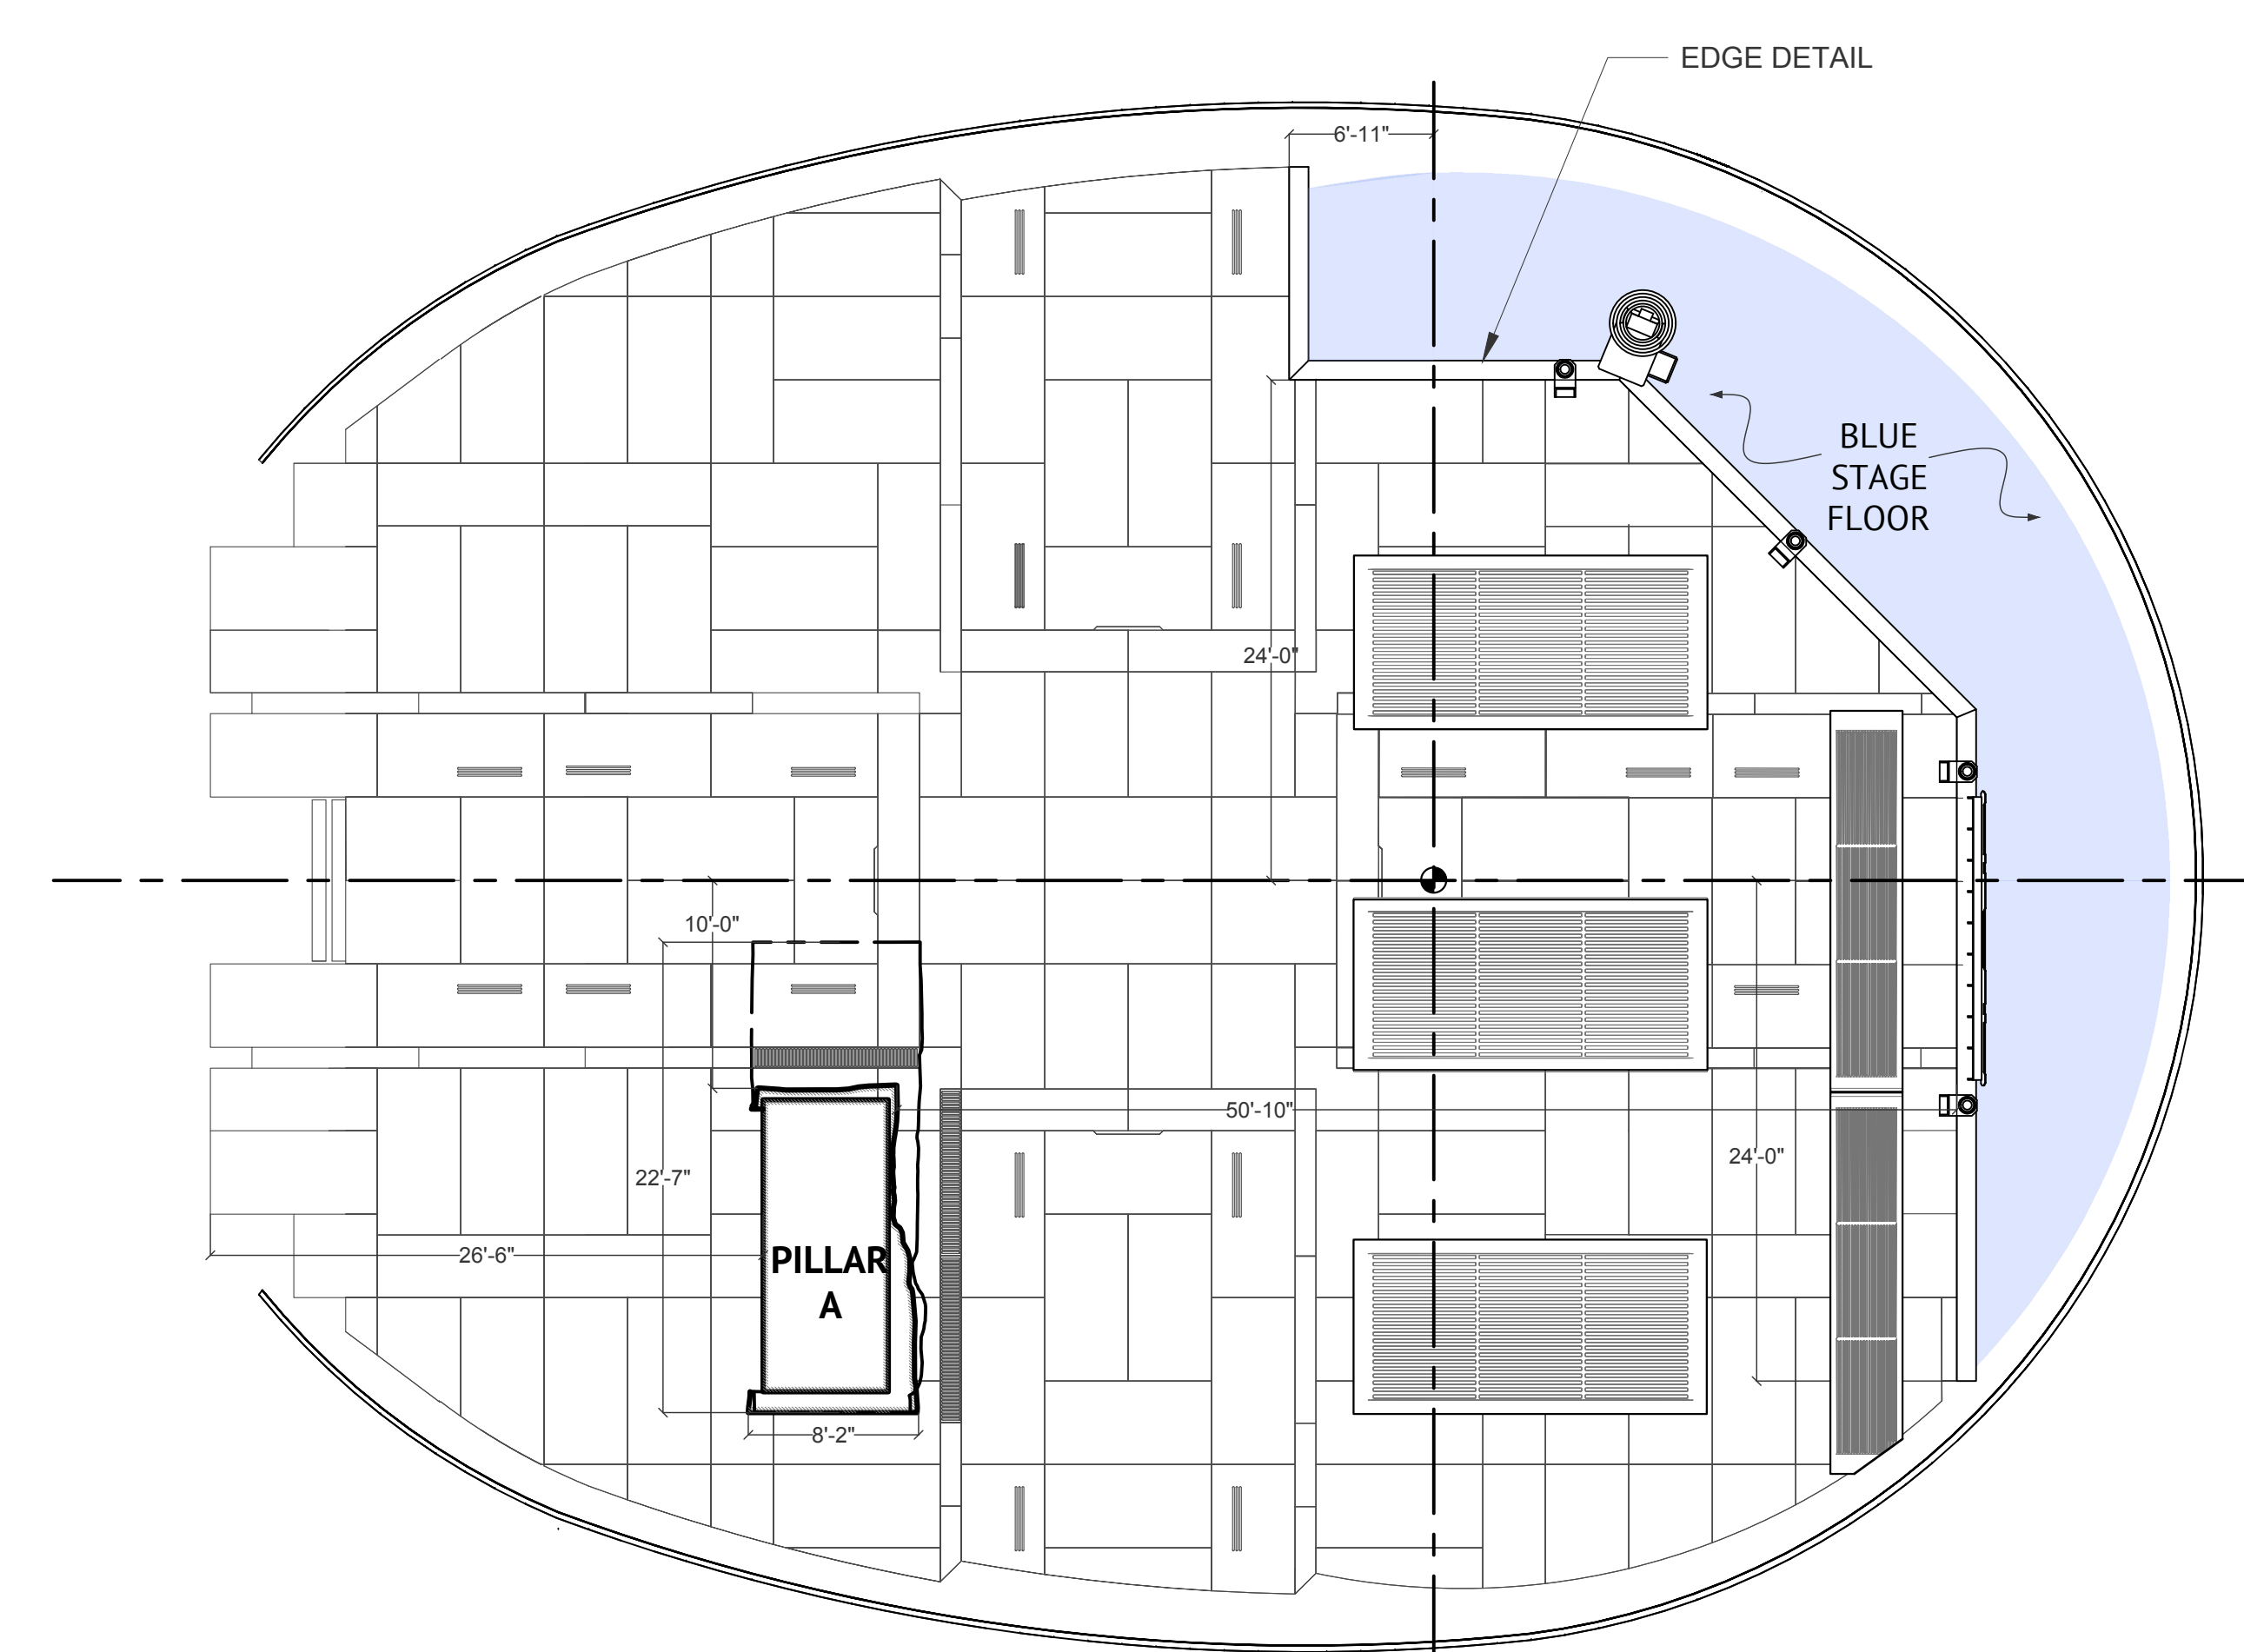

PL PLAN VIEW - EDGE SETUP (VOLUME 3A)
SCALE: $\frac{1}{8}'' = 1'-0''$

| DRAWING SCHEDULE | | |
|------------------|----------|------------------------|
| SHEET # | DETAIL # | DESCRIPTION |
| 00 | | HALLWAY AND EDGE PLANS |
| 1A | | PLAN SETUP 2A |
| 1B | | PLAN SETUP 3A |
| 2A | | DECK PLAN 2A |
| 2B | | DECK PLAN 3A |
| 3A | | FLOOR PLAN 2A |
| 3B | | FLOOR PLAN 3A |
| 04 | 1 | PILLAR A |
| 05 | 2 | PILLAR B |
| 06 | 3 | COUNCIL ROOM ENTRANCE |
| 07 | 4,5 | SONO TUBES, GRATE |
| 08 | 6 | EDGE DETAIL |