




**A** ELEVATION  
SCALE: 1/2" = 1'-0"

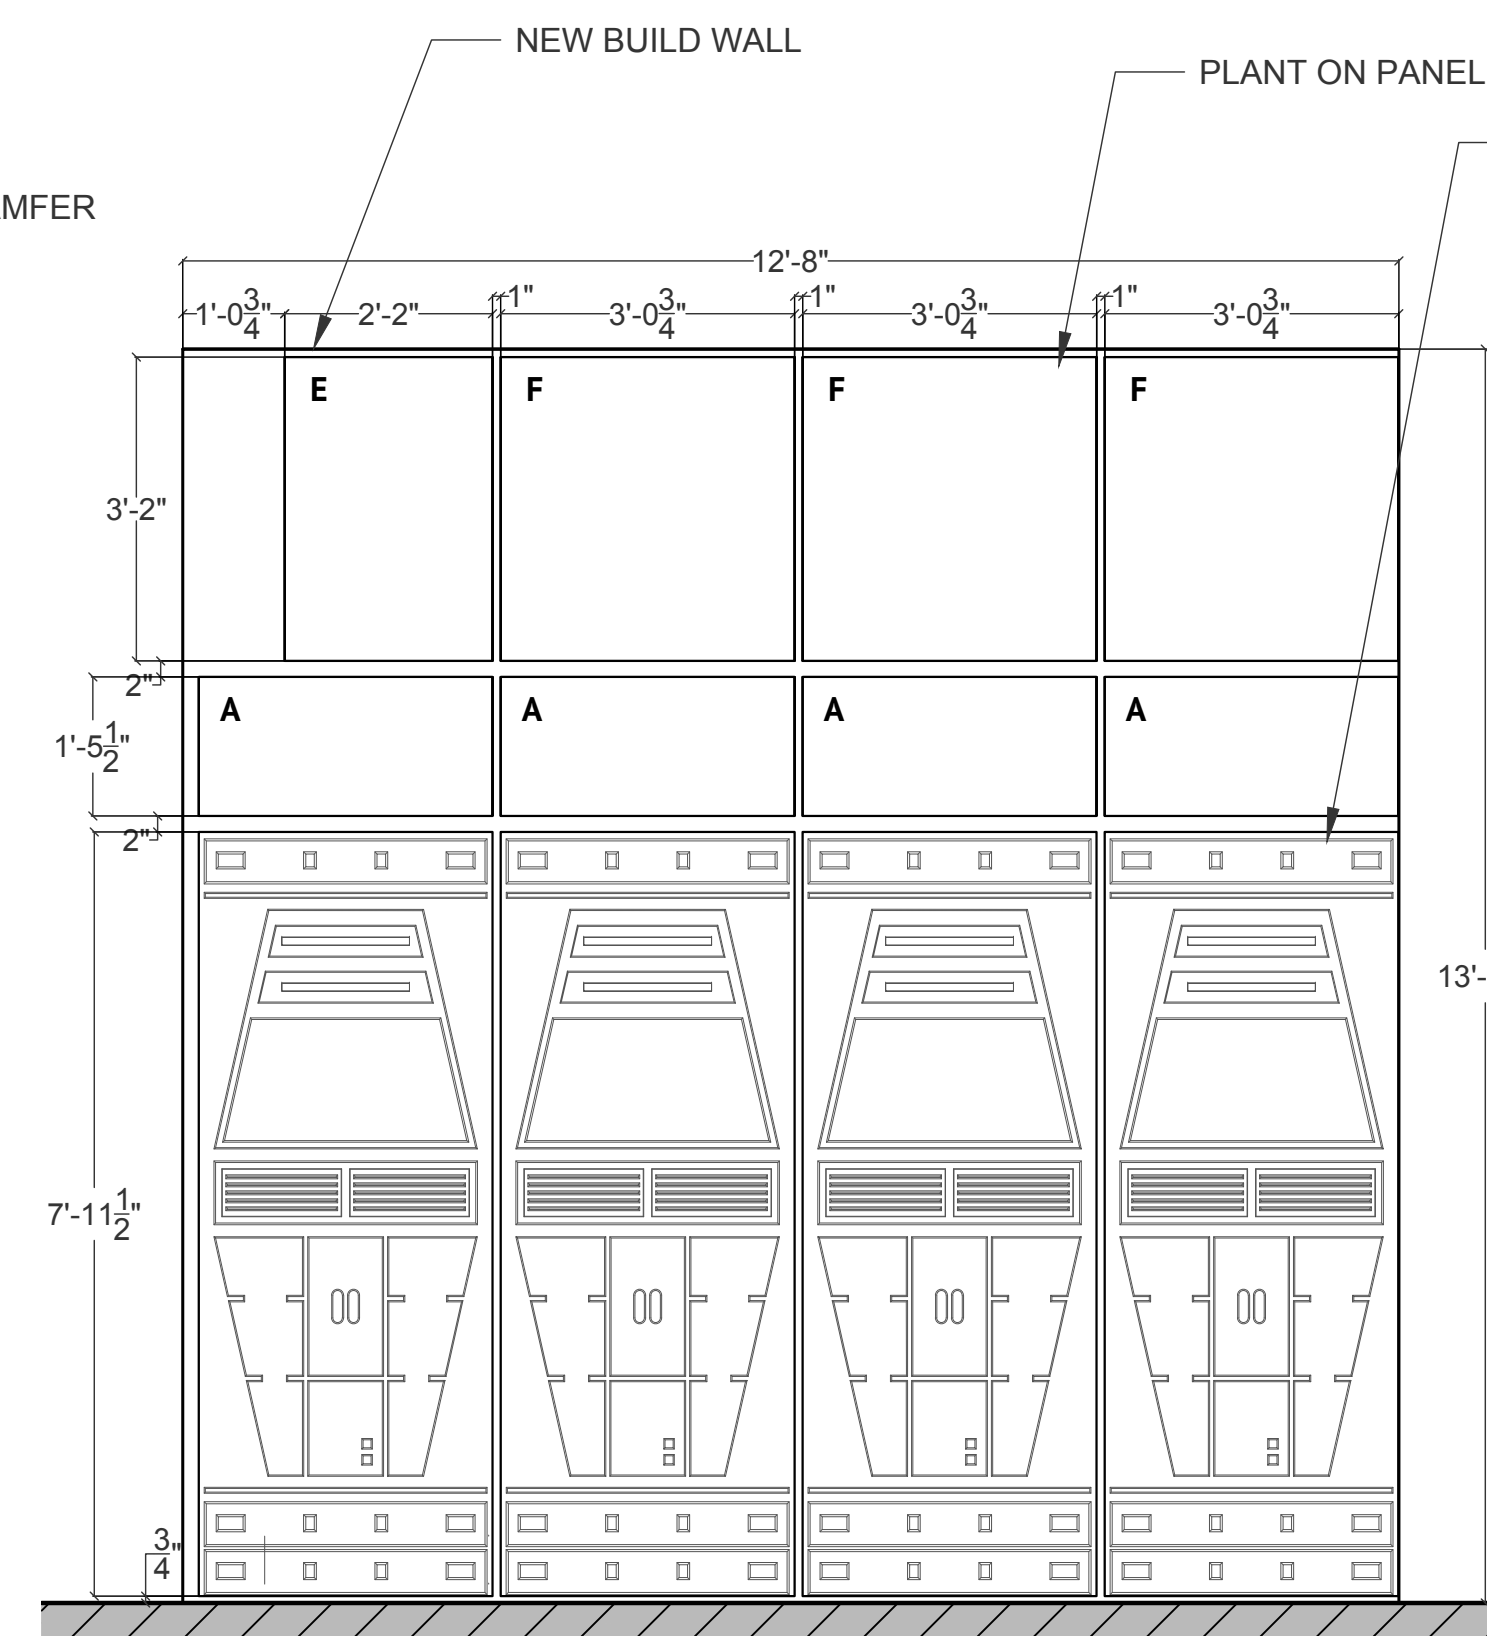


**B** ELEVATION  
SCALE: 1/2" = 1'-0"

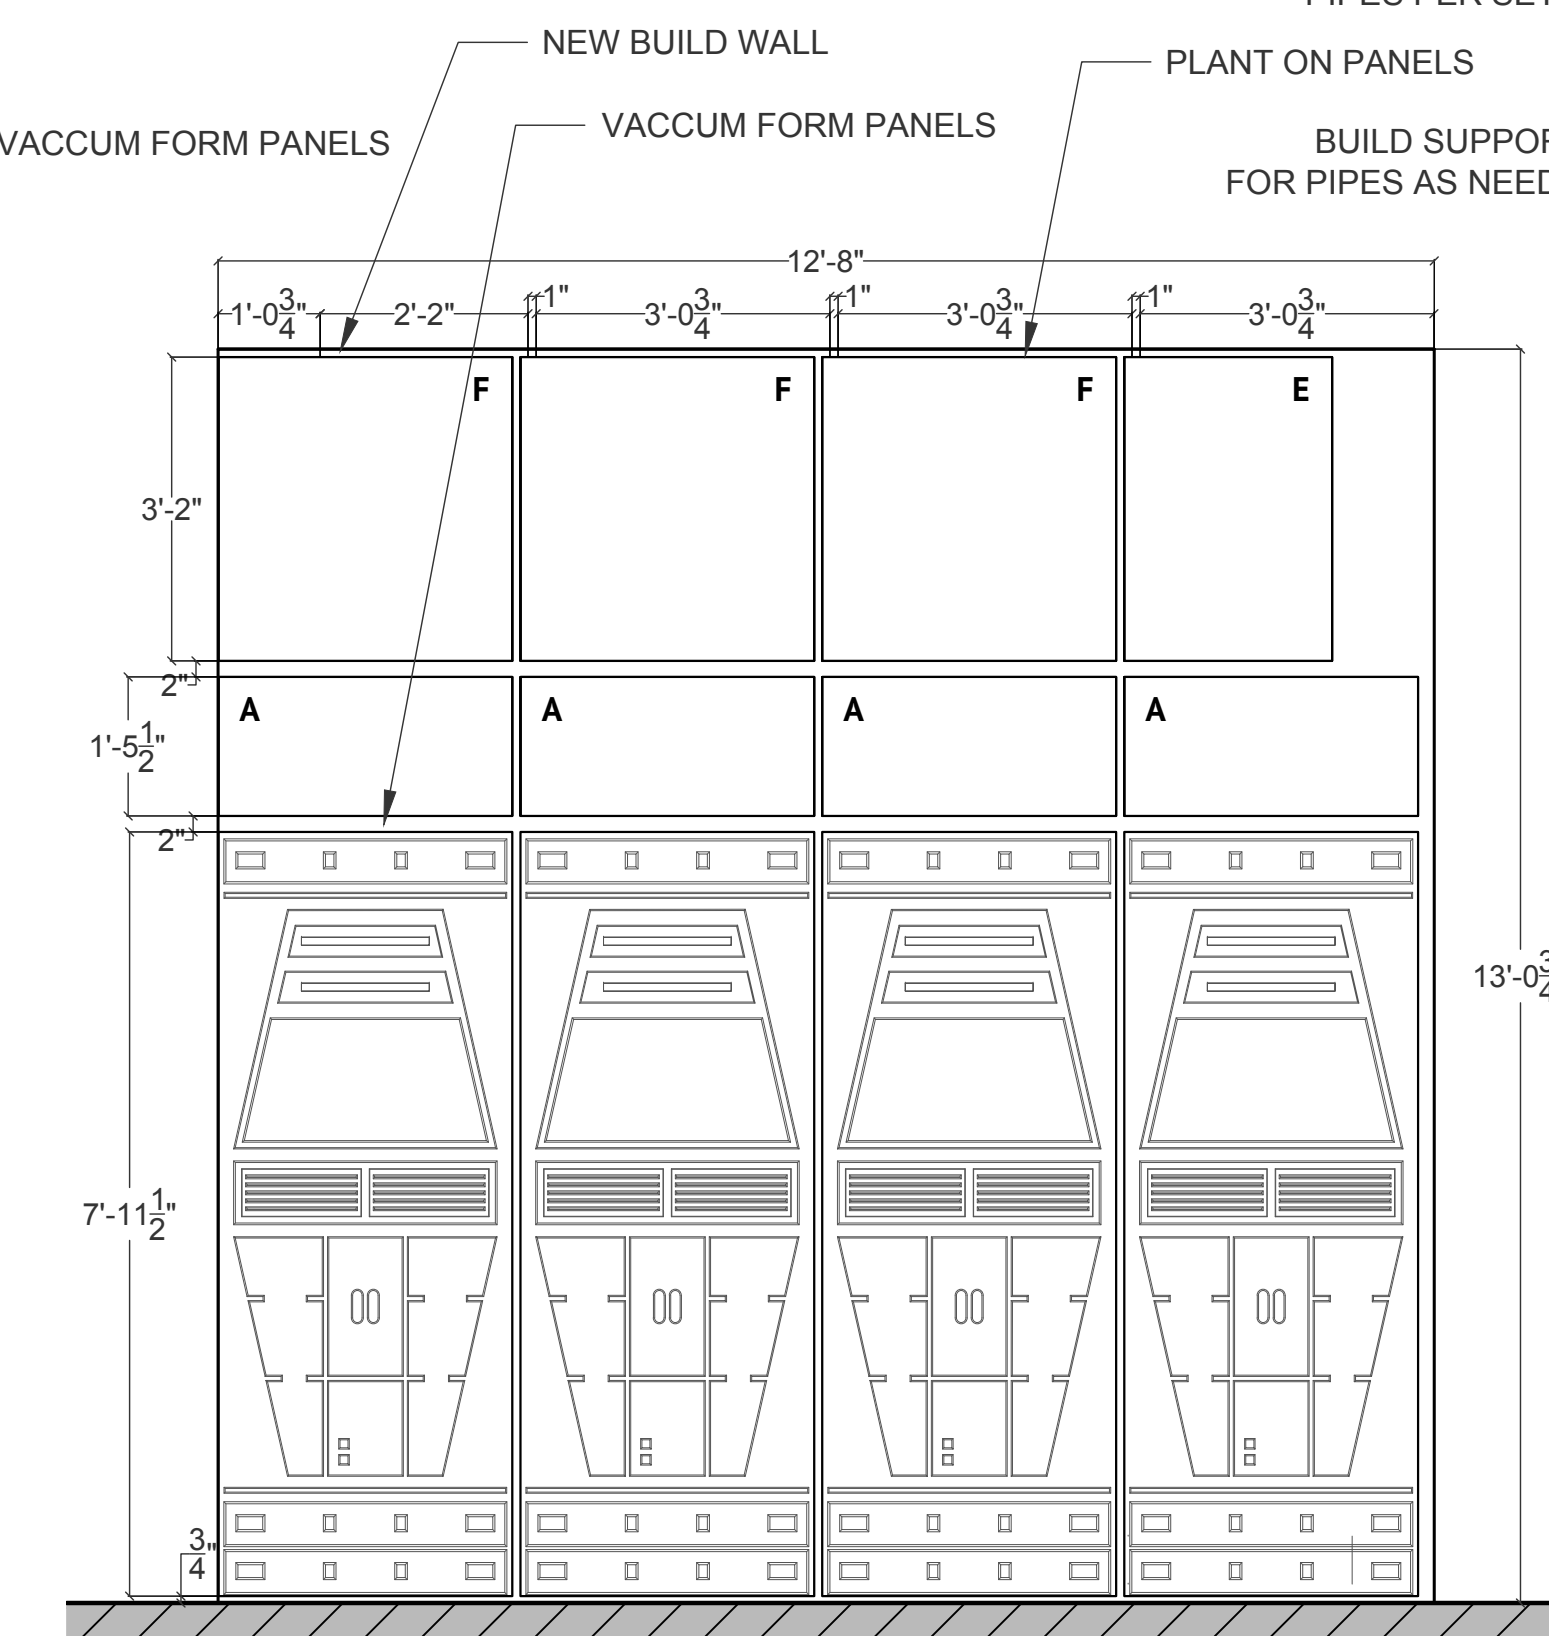


**C** ELEVATION  
SCALE: 1/2" = 1'-0"

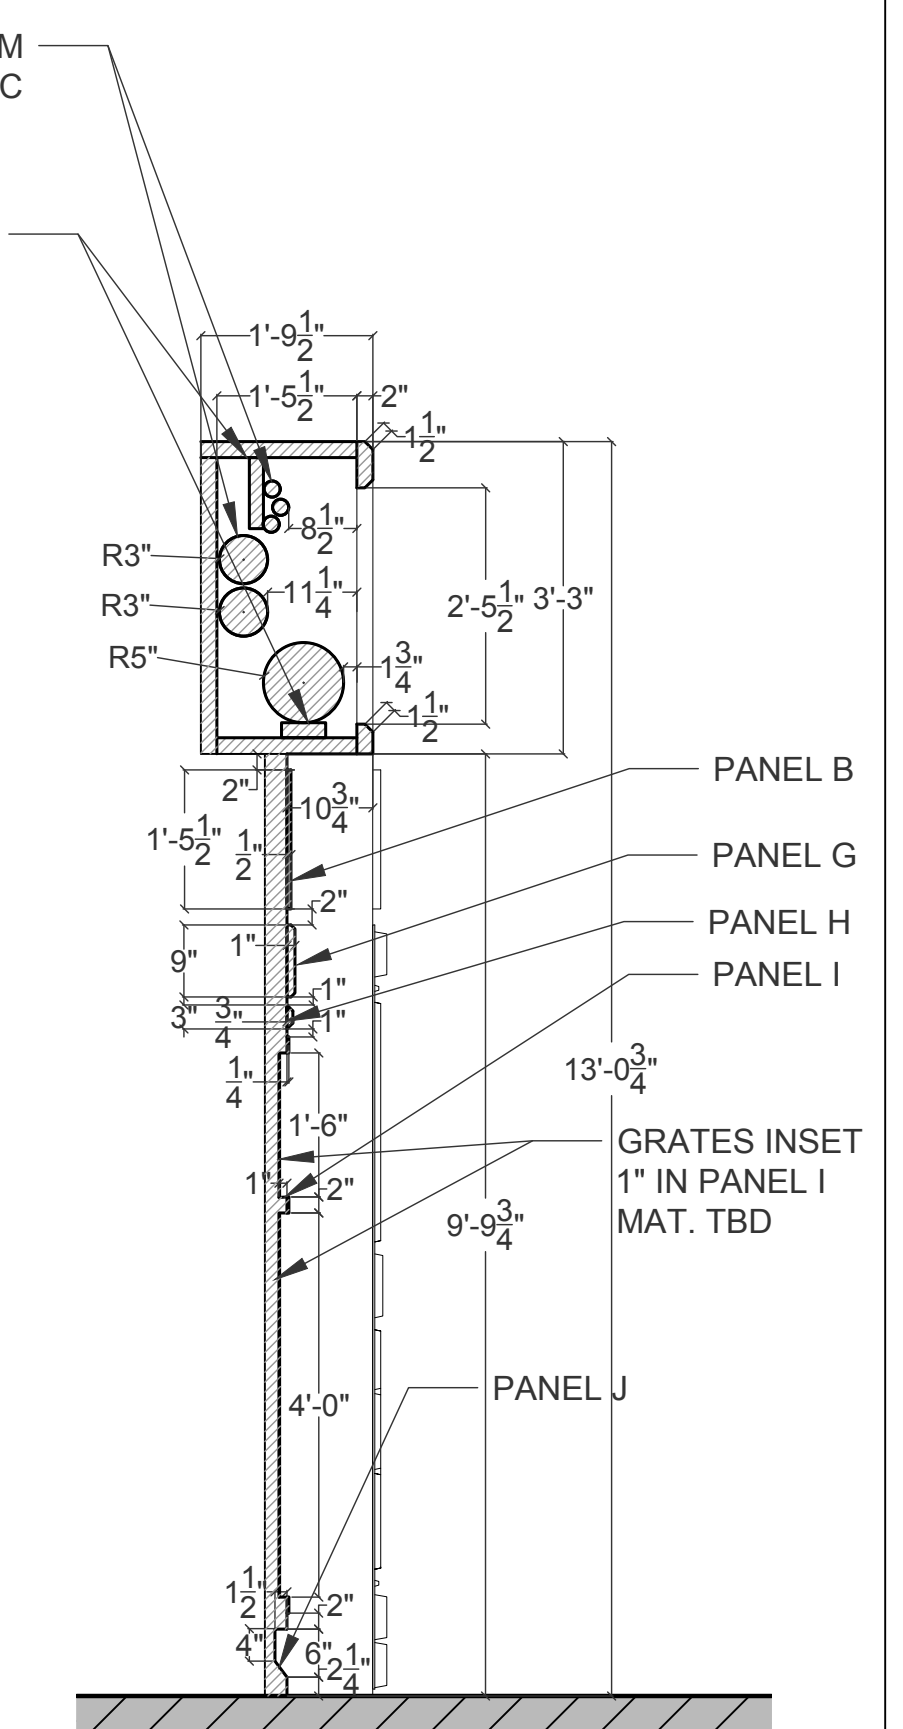


**S1** SECTION 1  
SCALE: 1/2" = 1'-0"

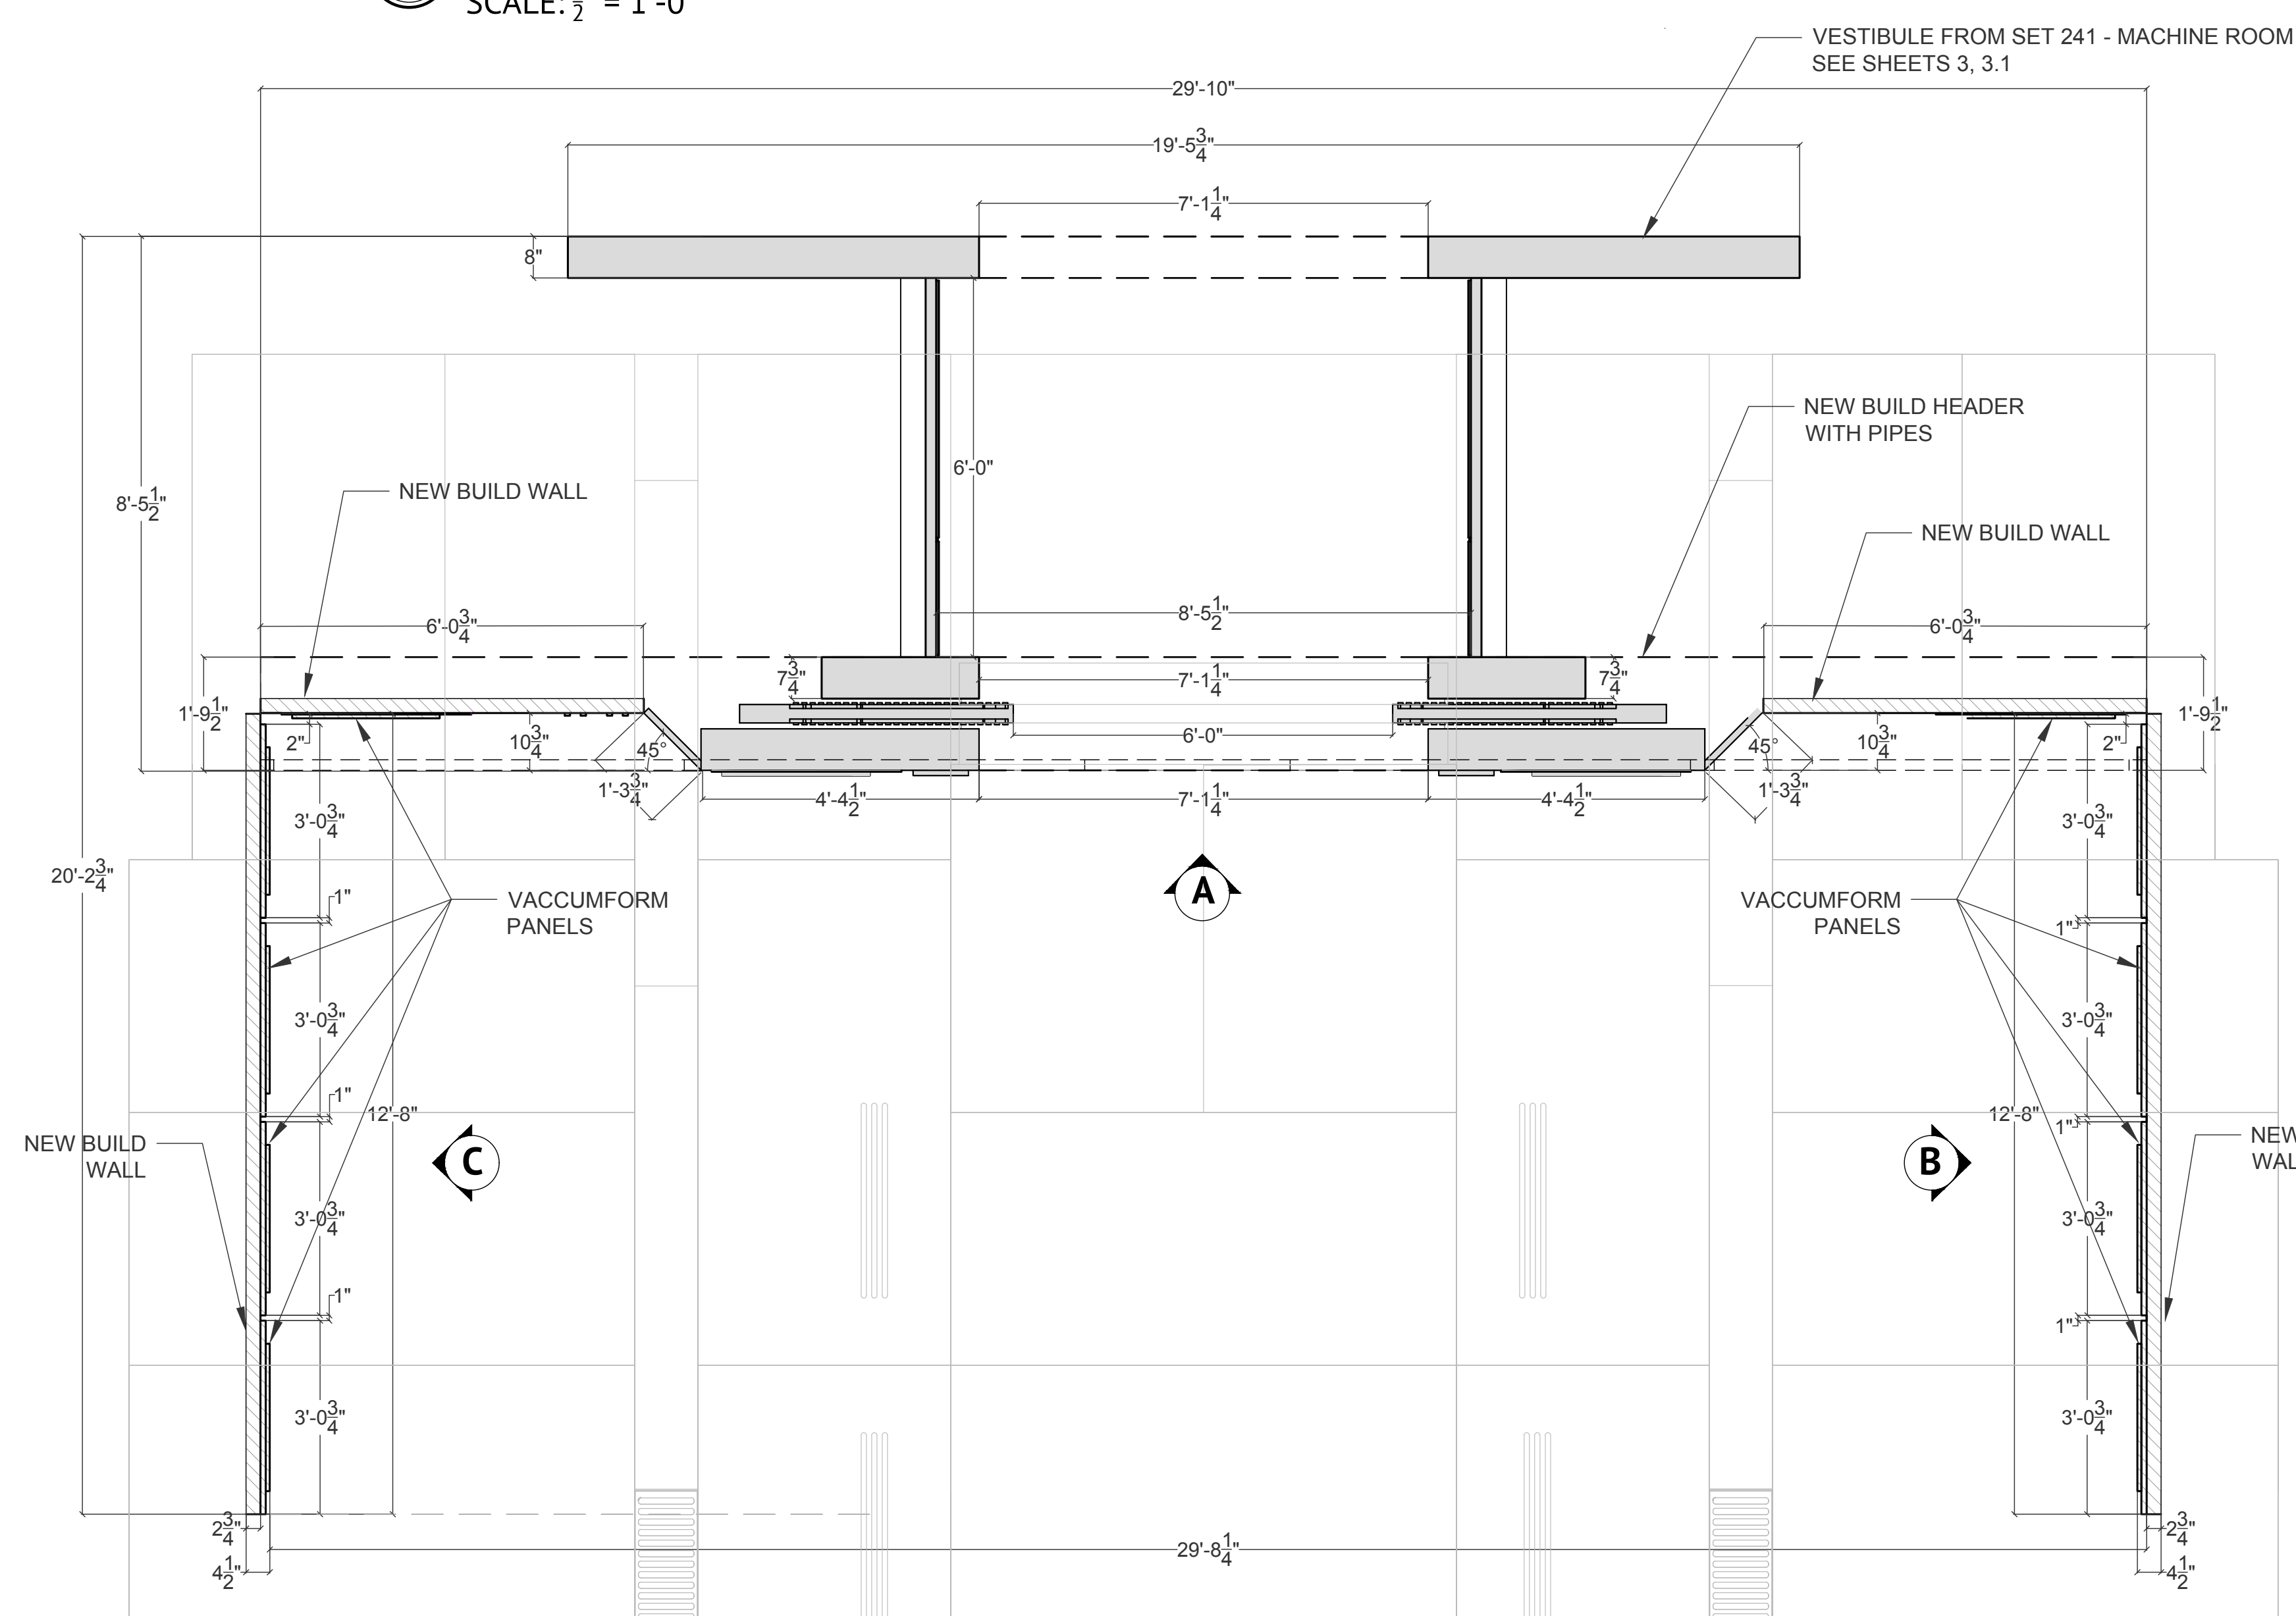

**PL** PLAN VIEW - COUNCIL ROOM ENTRANCE  
SCALE: 1/2" = 1'-0"

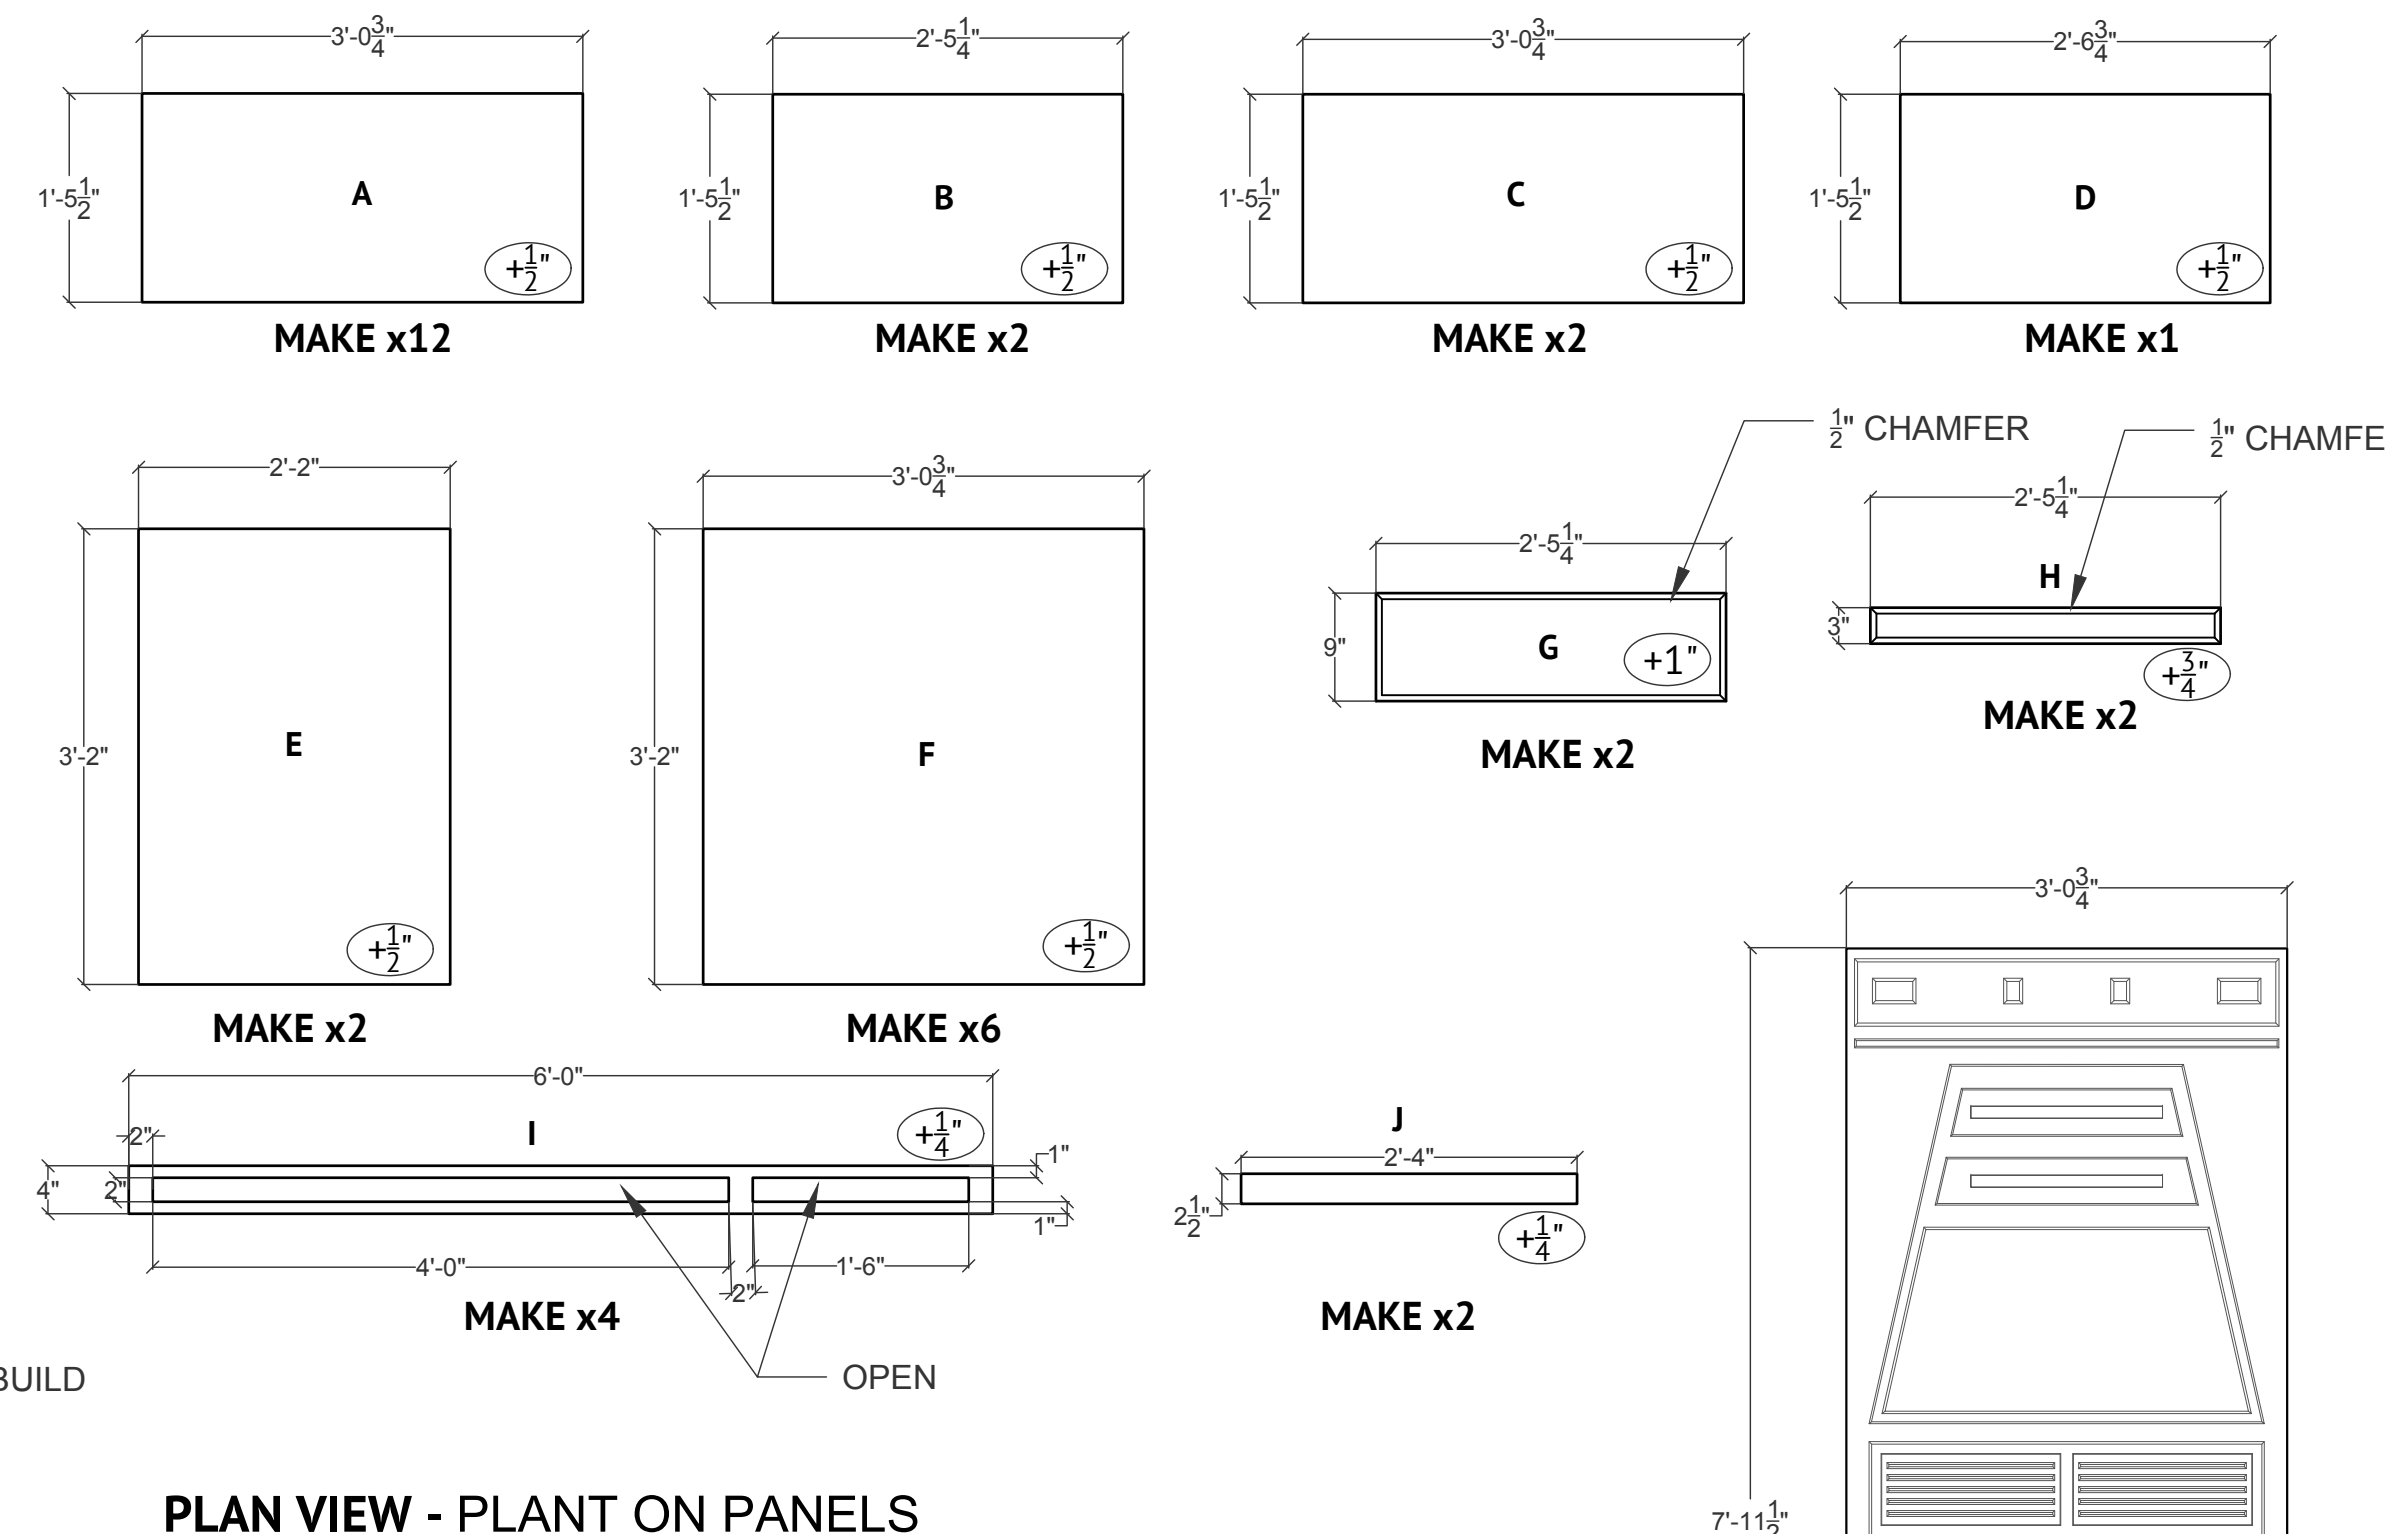

PLAN VIEW - PLANT ON PANELS  
SCALE: 3/4" = 1'-0"

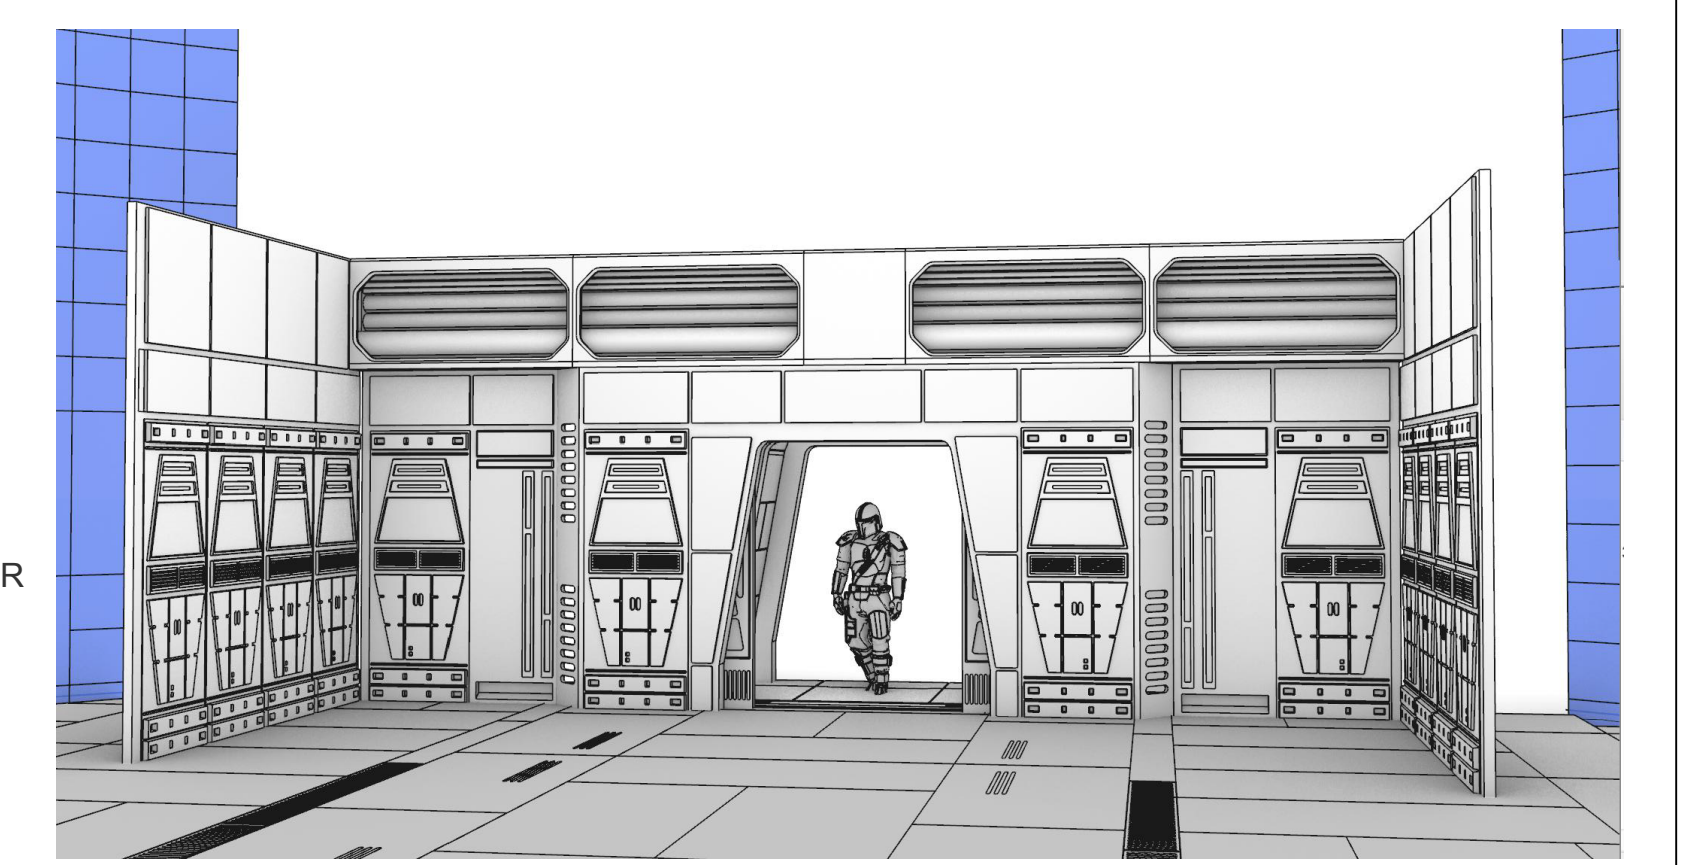

MODEL REFERENCE

**NOTE:**  
GRAY SET PIECES FROM SET 241 MACHINE ROOM.  
SEE SHEETS 3, 3.1  
FINISHES PER ART DIRECTOR  
CNC FILE TO FOLLOW

NEED x10  
NOTE: VACCUM FORM PANELS FROM EXISTING MOLD  
DISCUSS WITH ART DIRECTOR