

PRELIMINARY


A SON, COME HOME

WILLIAMSTOWN THEATER FESTIVAL, DA1

GROUND PLAN

SCALE: 3/16" = 1'-0"
 DATE: 07/01/18
 REVISED: V3
 DIRECTOR: Ken-Matt Martin
 DESIGNER: Katherine Sharpless

The designer shall be responsible for the visual aspects of the production only. The specifications supplied by the designer shall not relate to matters of structural soundness or safety. The designer shall be held harmless from and indemnified against any and all claims of damage or injury to persons or property as may arise out of the designs created hereunder. All applicable safety and fire regulations and standards shall be strictly followed.

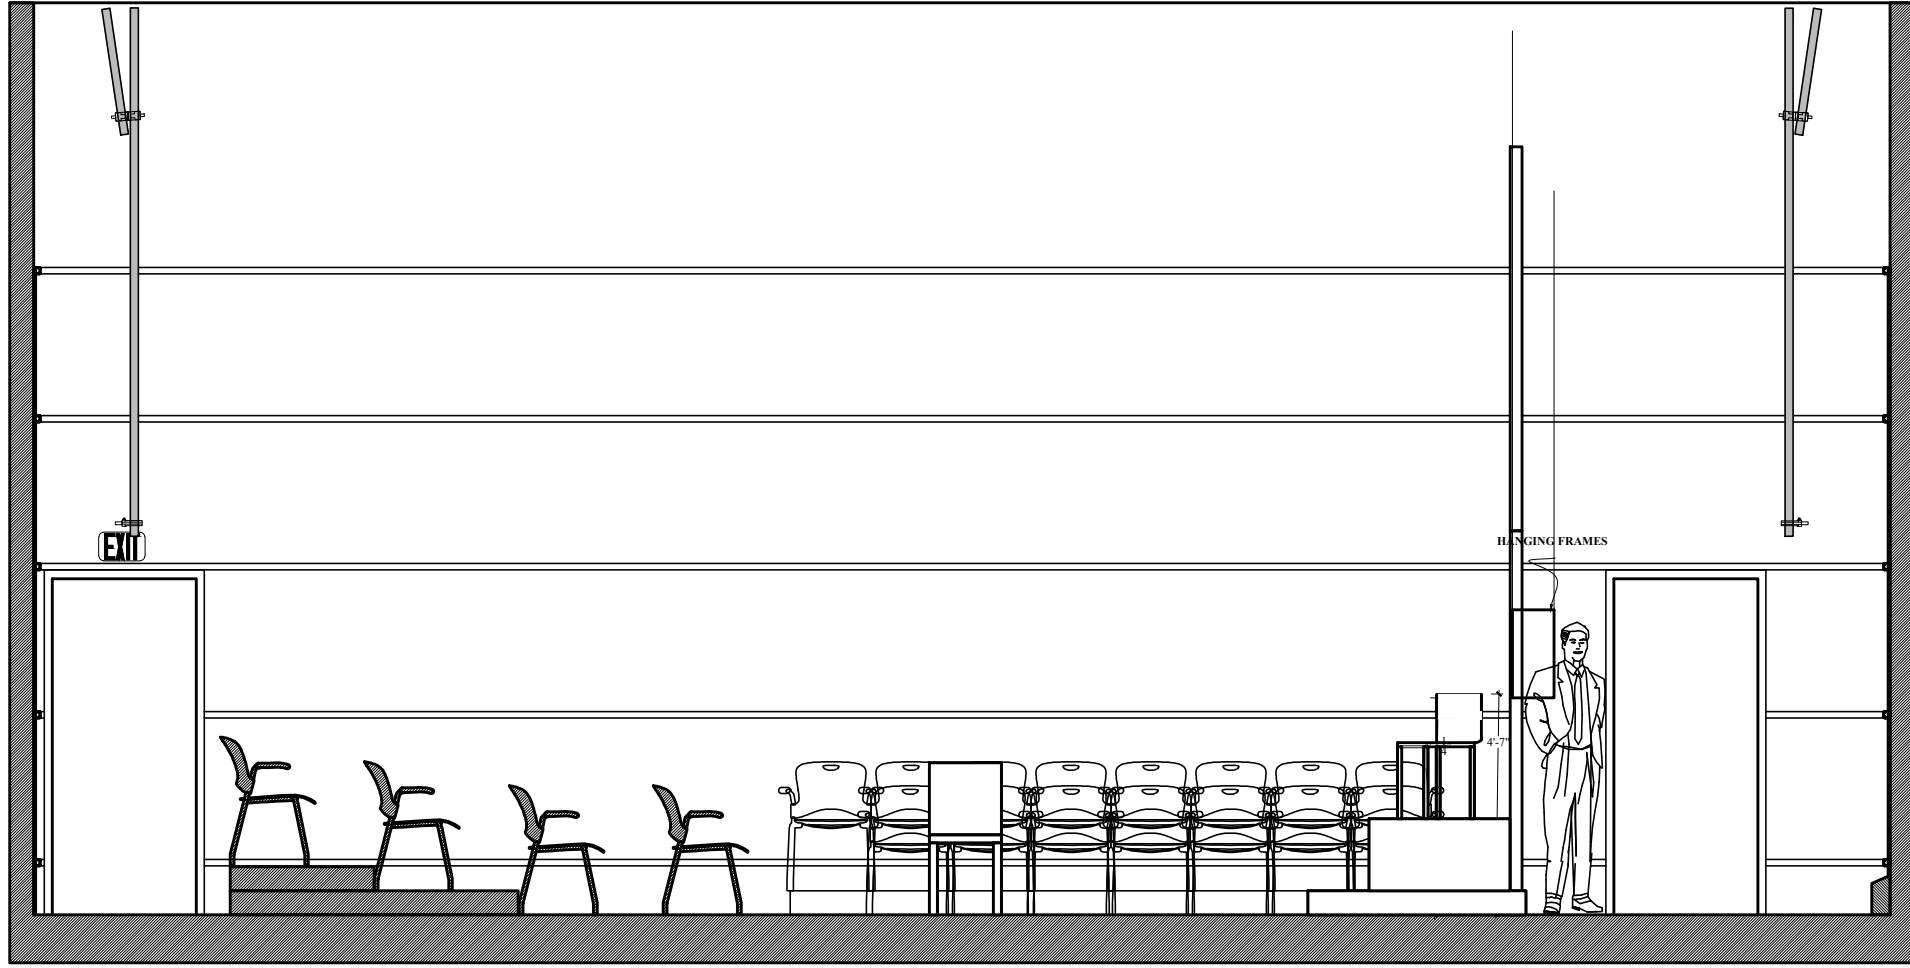

PRELIMINARY

A SON, COME HOME

WILLIAMSTOWN THEATER FESTIVAL, DA1

SECTION

SCALE: 1/4" = 1'-0"

DATE: 07/01/18

REVISED: V3

DRAFTED: KS

DIRECTOR: Ken-Matt Martin
 DESIGNER: Katherine Sharpless

2