


**A ELEVATION - PLATFORM**  
SCALE:  $\frac{3}{4}'' = 1'-0''$



**PL PLAN VIEW - GULCH / RAVINE - PLATFORM**  
SCALE:  $\frac{3}{4}'' = 1'-0''$

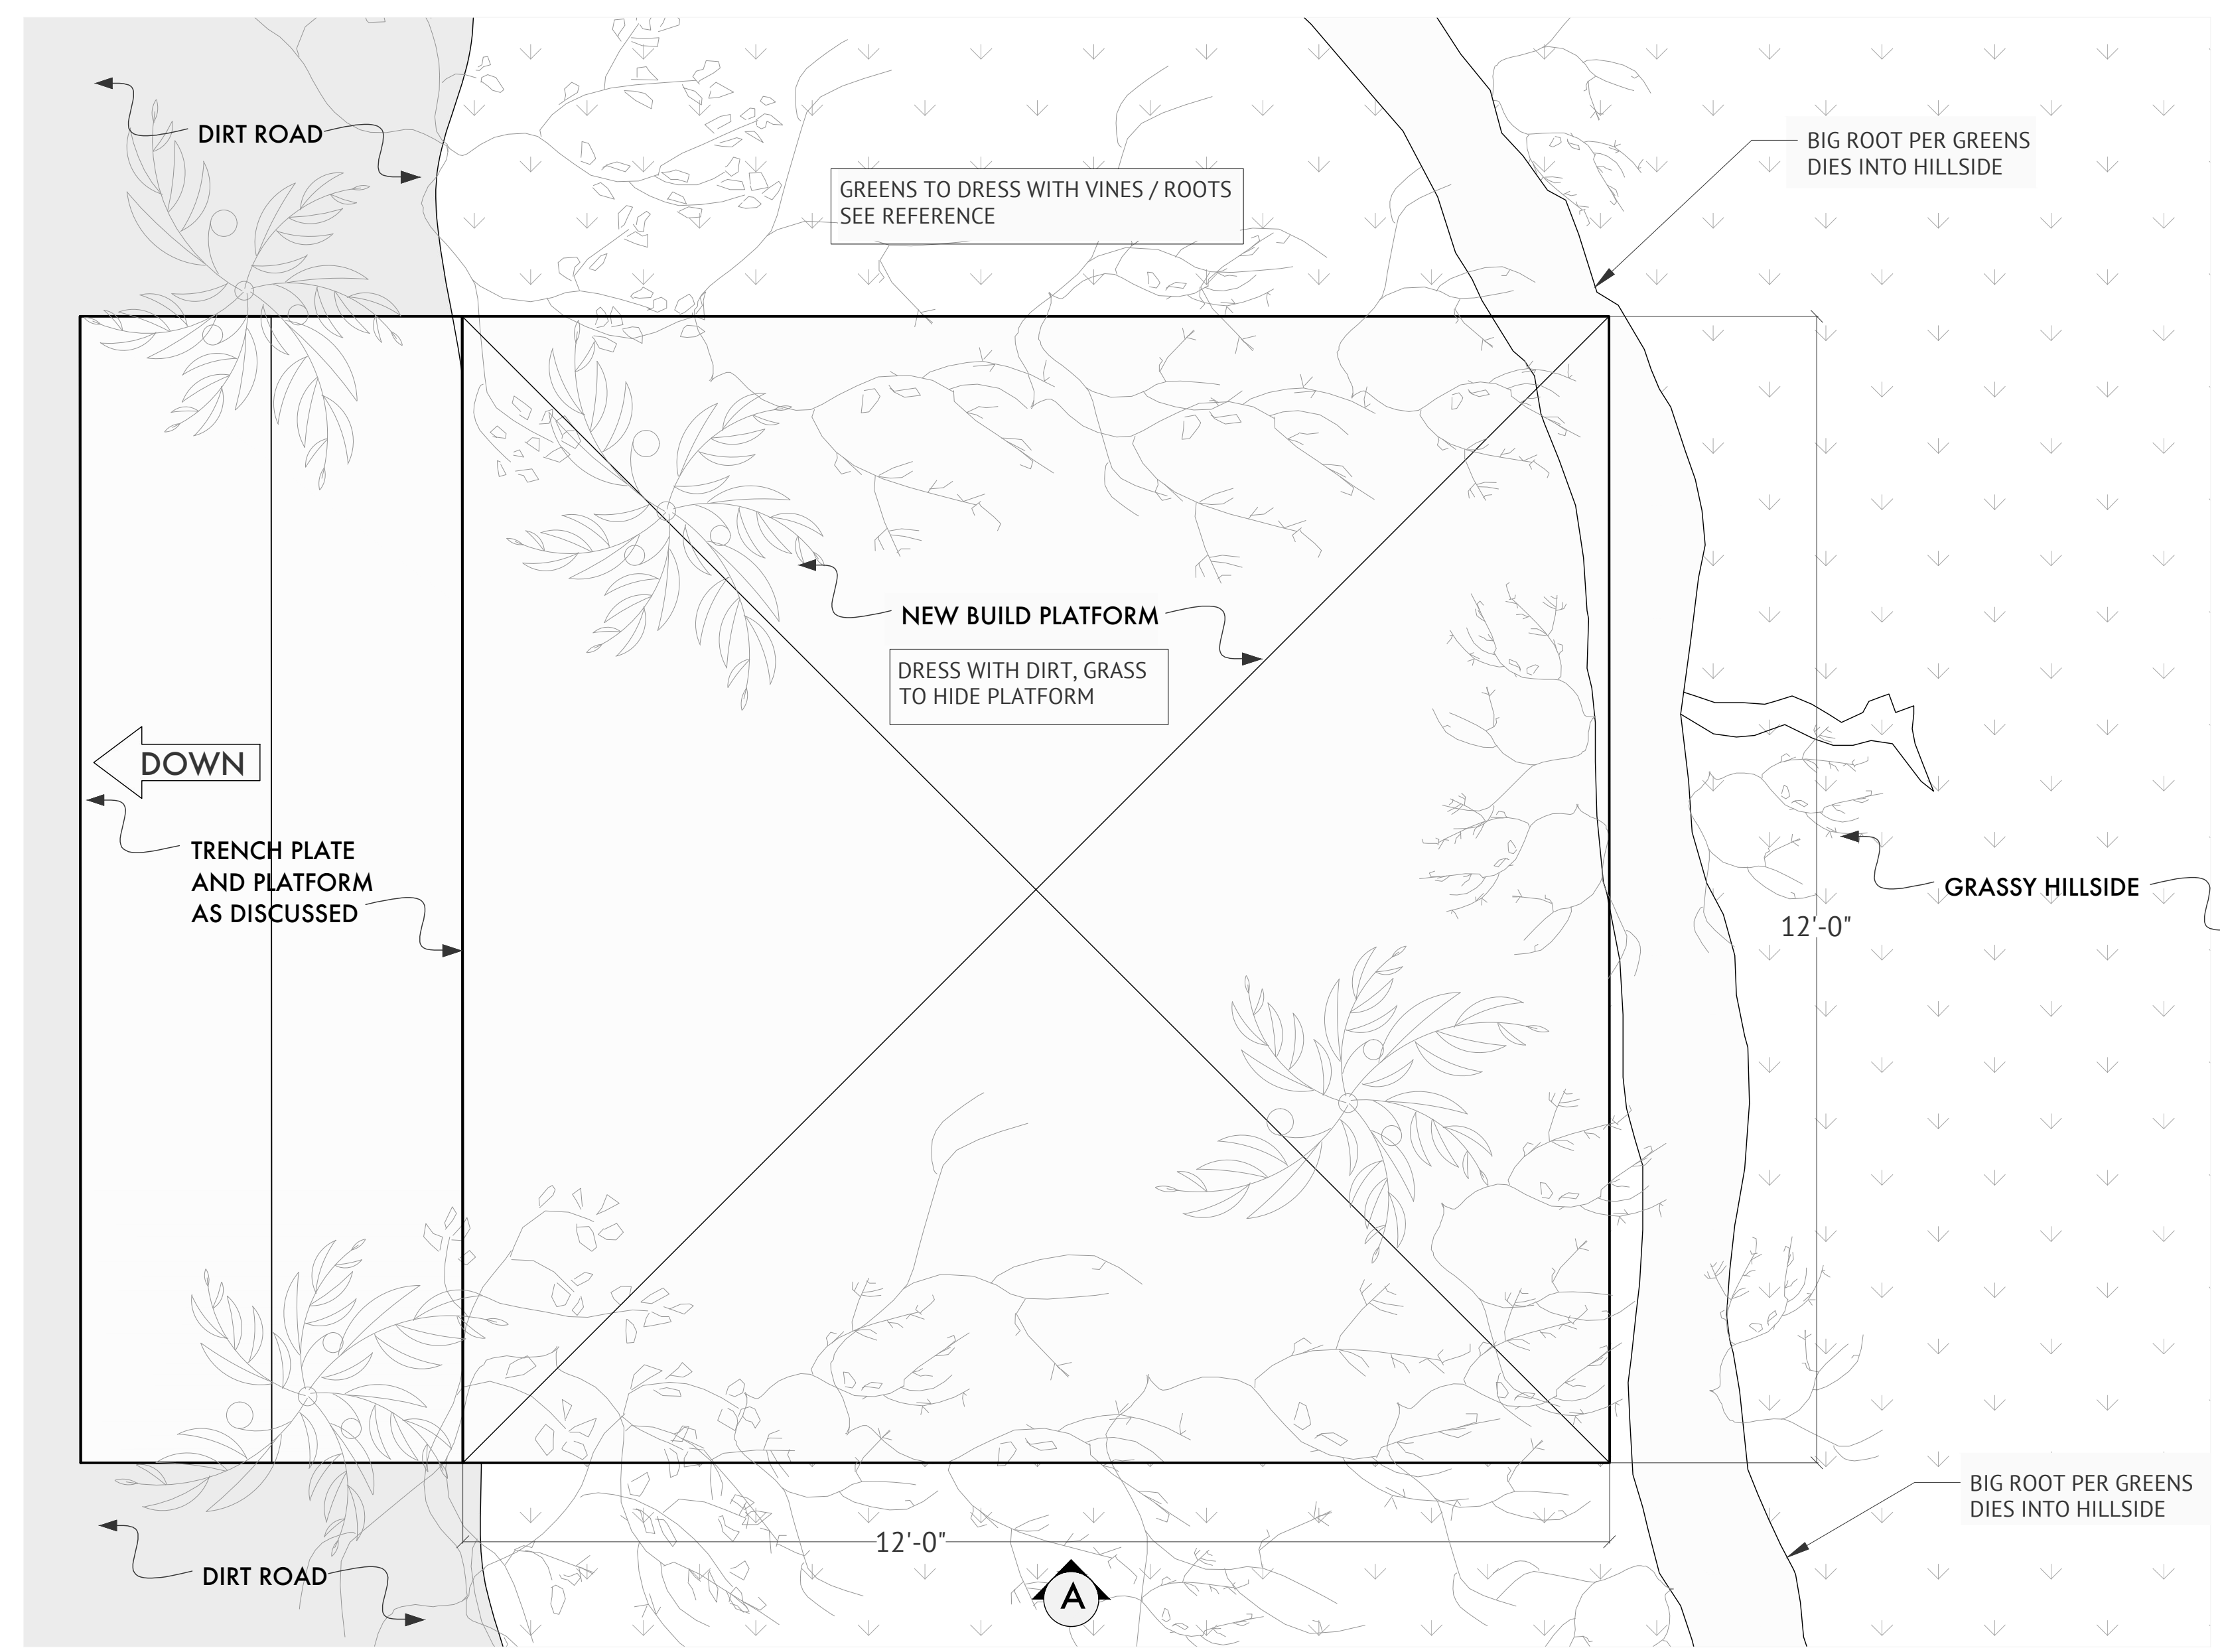


**SKETCH**



REFERENCE FOR ROOTS AND VINES. DRESS PLATFORM AND SURROUNDING AREA COMPLETELY. DISCUSS WITH ART DIRECTOR.

**REFERENCE**

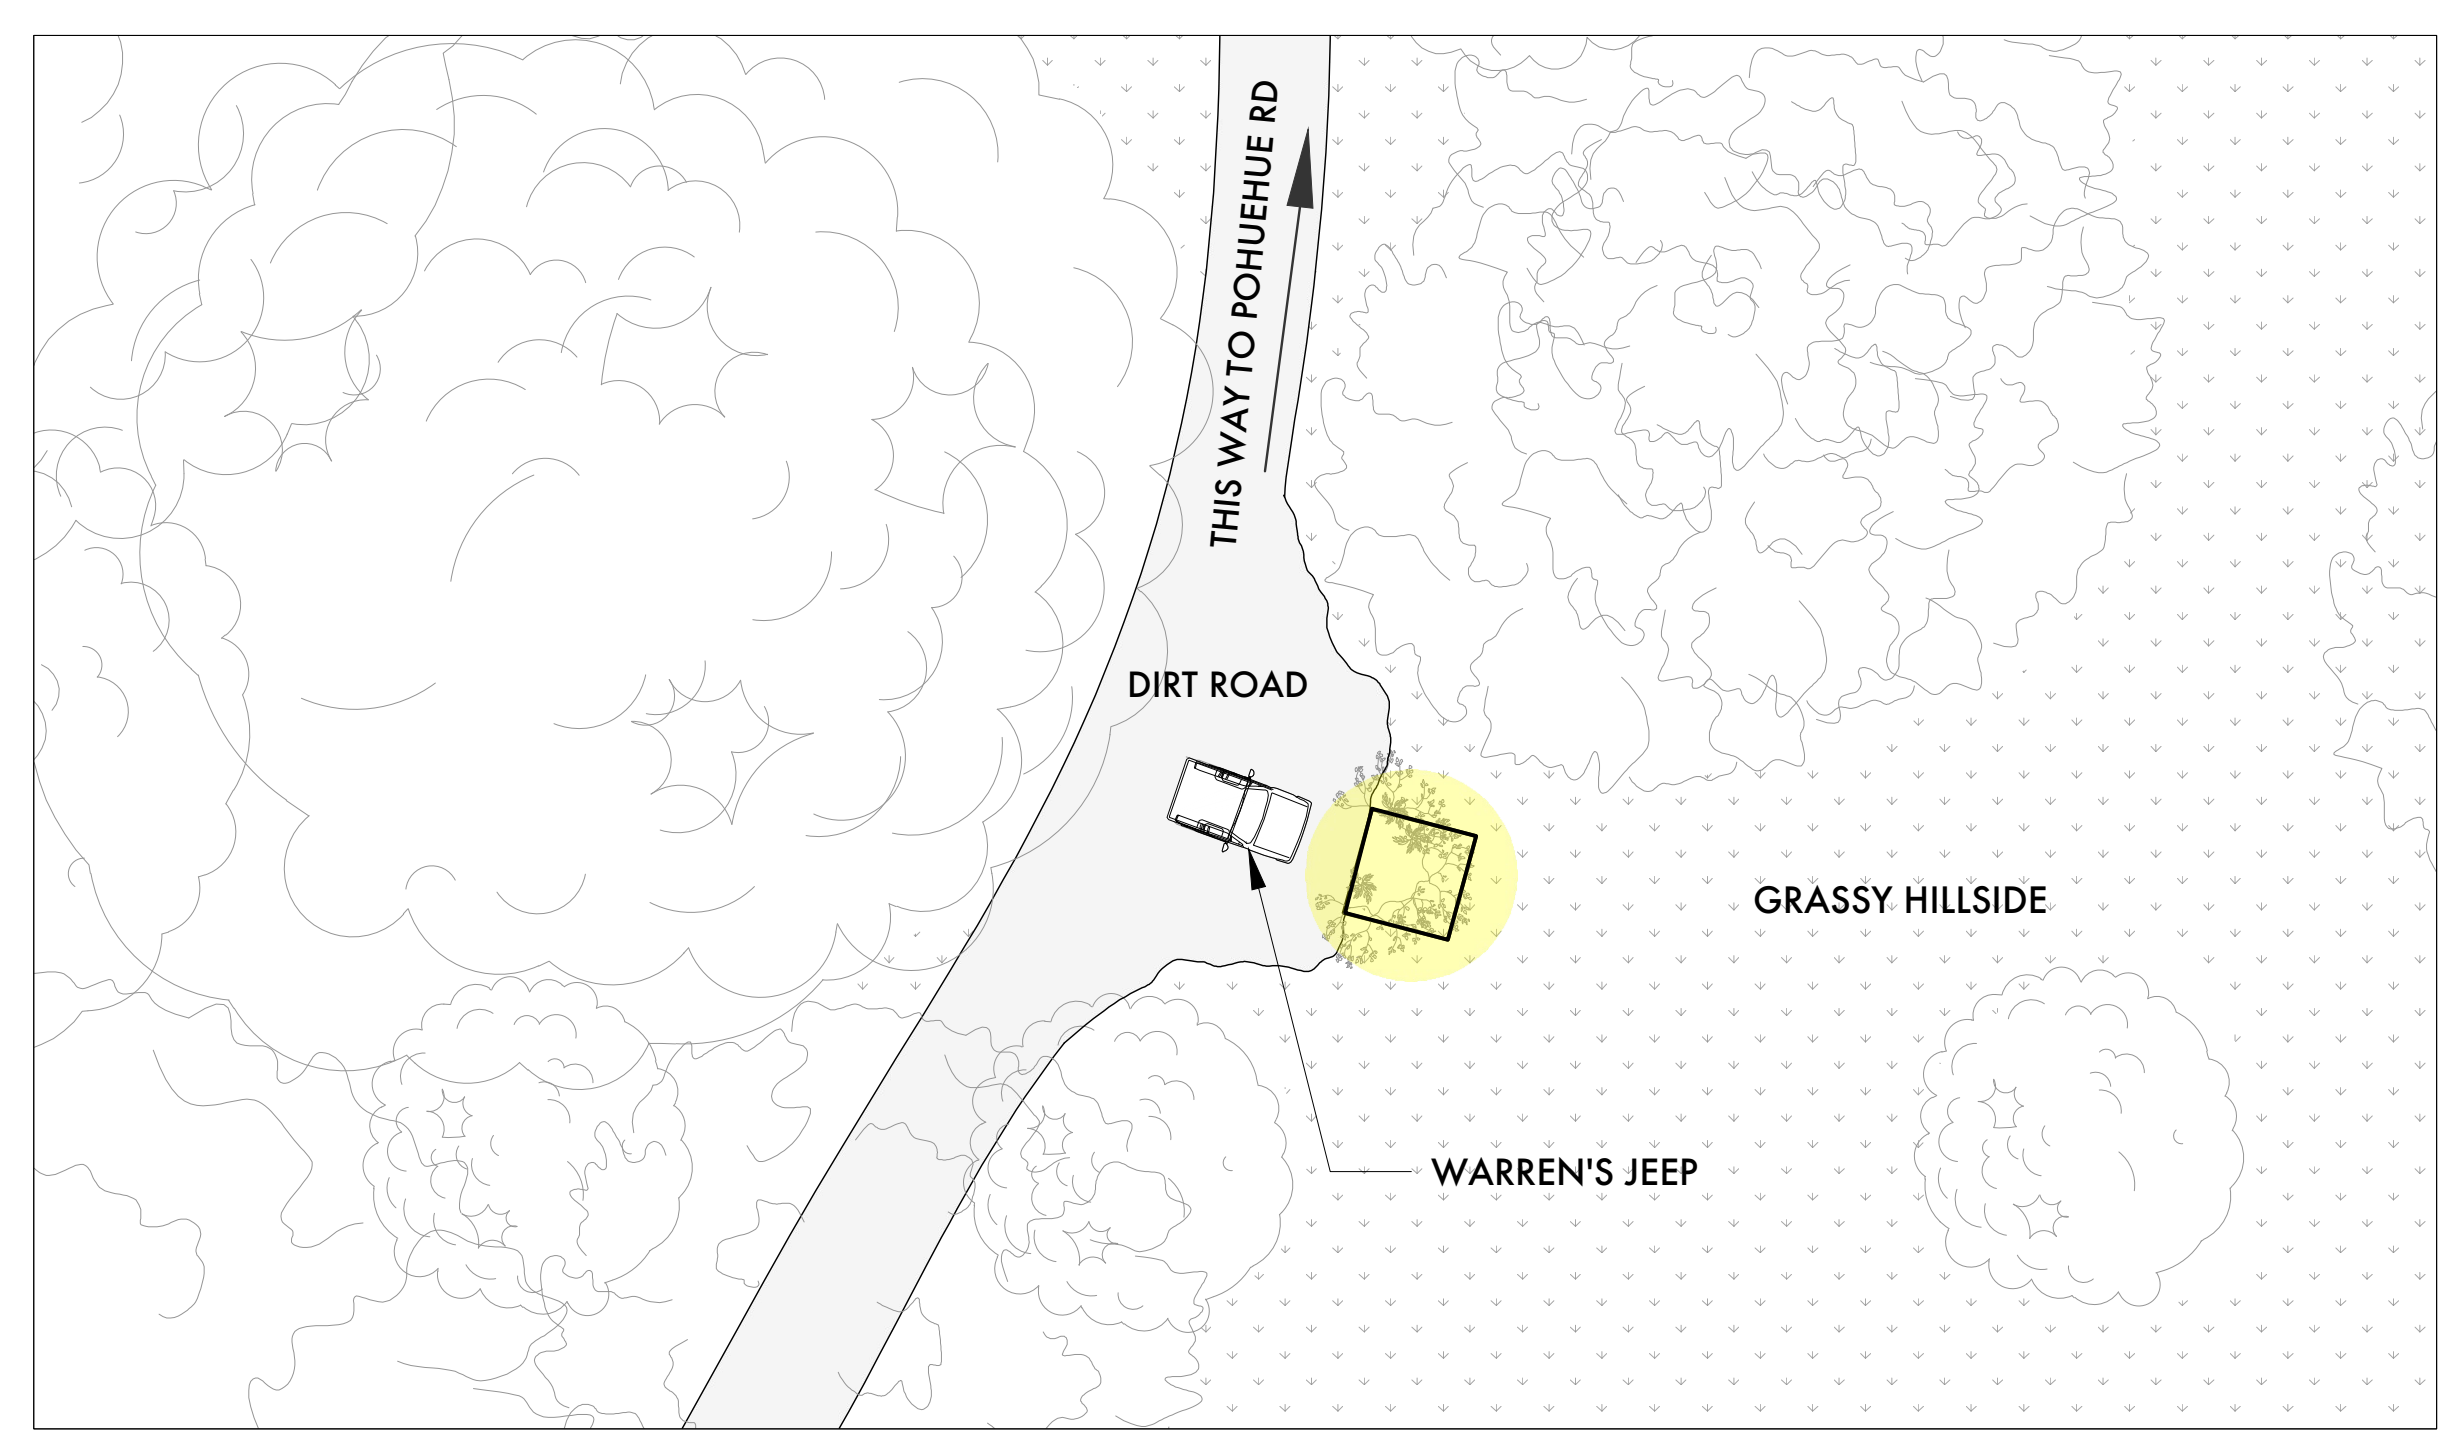

**KEY PLAN**

NTS



ART DEPARTMENT:  
1500 Kapiolani Blvd  
Honolulu, HI 96814  
MILL / STAGE:  
91-150 Hanua St  
Kapolei, HI 96707

Martin Laing  
Oana B. Miller  
Smith Sira  
Brian Hahn  
Briana Rosenfeld

PRODUCTION DESIGNER:  
SUPERV. ART DIRECTOR:  
ASST. ART DIRECTOR:  
CONST. COORDINATOR:  
SET DECORATOR:

SET NAME: EXT Gulch / Ravine  
DRAWING: Platform Plan and Elevations  
LOCATION: 21°32'37.0"N 157°51'00.1"W Off of Pohuehue Rd, Kaaawa, HI 96730

DRAWN BY:  
**K. SHARPLESS**  
SET #  
**044**  
DATE:  
**09/22/2022**  
SCALE:  
 $\frac{3}{4}'' = 1'-0''$   
SHEET:  
**01**  
OF **01**