


SECTION 1 DETAIL SCALE: FULL
 SECTION 4 DETAIL SCALE: FULL
 SECTION 5 DETAIL SCALE: FULL

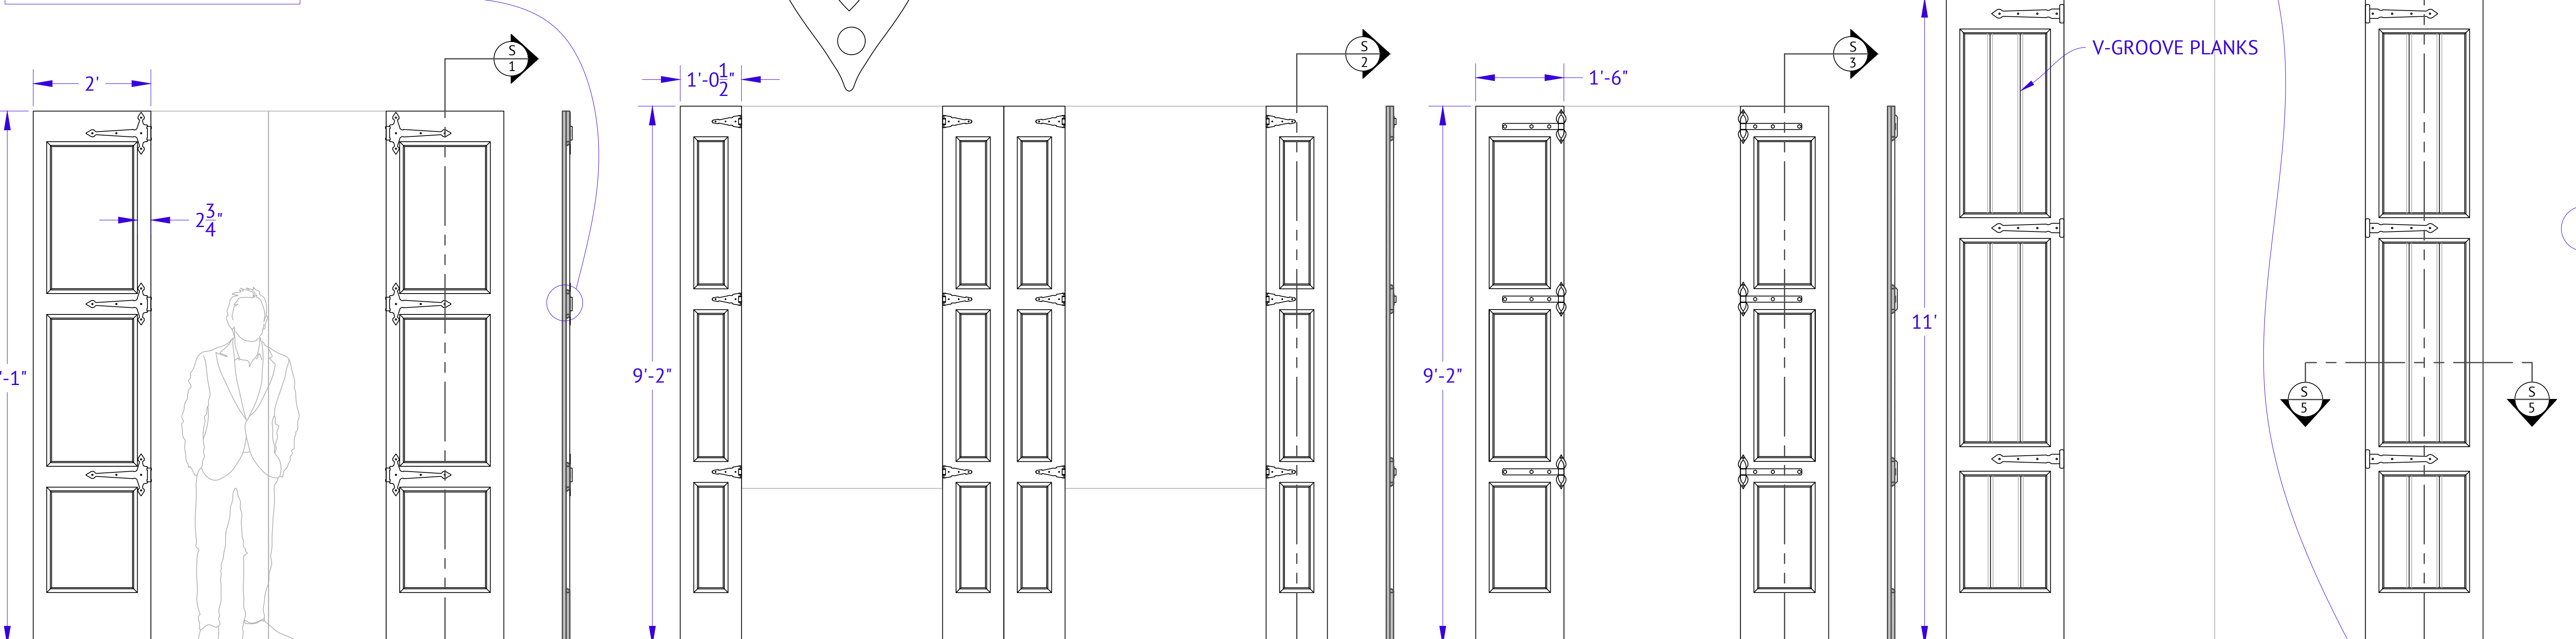

ELEVATION 1, SECTION 1
 UNITS: 2
 HARDWARE UNITS: 6
 HARDWARE NO.: 648934

ELEVATION 2, SECTION 2
 UNITS: 4
 HARDWARE UNITS: 12
 HARDWARE NO.: 674918

ELEVATION 3, SECTION 3
 UNITS: 2
 HARDWARE UNITS: 6
 HARDWARE NO.: 648942

ELEVATION 4, SECTION 4 & 5
 UNITS: 2
 HARDWARE UNITS: 6
 HARDWARE NO.: 648938

BOURBON STREET - SHUTTERS SCALE: $\frac{3}{4}'' = 1'-0''$

ATHENA S2
 DIRECTOR / PRODUCER: Mimi Leder
 PRODUCER: Merri Howard

ART DEPARTMENT:
 10202 W. Washington Blvd.
 Durante Bldg. 2nd Floor
 Culver City CA 90232
 (310) 244-2212

EXECUTIVE PRODUCER: Michael Ellenberg
 EXECUTIVE PRODUCER: Kerry Ehrin

PRODUCTION DESIGNER: Nelson Coates
 SUPERV. ART DIRECTOR: Oana B. Miller
 ART DIRECTOR: Maren Brown
 ASST. ART DIRECTOR: Phil Stone
 CONST. COORDINATOR: Shauna Aronson
 SET DECORATOR:

SET NAME: EXT BOURBON STREET
 DRAWING: SHUTTERS
 LOCATION: PICO HOUSE COURTYARD - 424 N MAIN ST, LA

EPISODE: 201
 SET #: 1105
 DATE: 01/29/21
 SCALE: $\frac{3}{4}'' = 1'-0''$
 SHEET: 1 OF