

THE WAY OUT WEST
 OCTOBER 5TH-13TH PHILIP CHOSKY THEATRE
 WRITTEN BY JITA BIRKENMEYER
 DIRECTED BY KIM WILD

CHOSKY THEATRE
 5000 FORBES AVE.
 PITTSBURGH, PA

PRODUCTION TEAM

- ACTUAL MILLER / COORDINATOR
 BOB GARDNER
- KATHLEEN SHARPLESS, KATY STROW
 MANAGER / SCENE DESIGNER
- JACOB WESSON
 JOY THEATRE
- MICHAEL WYLLIE
 COSTUME DESIGNER
- ANTHONY STALLS
 SCENE DESIGNER
- LUCY SCHAEFER
 COSTUME DESIGNER
- KWEL RAYNES
 HAIR/MAKEUP ARTIST
- JOE KANG
 PROPRIETOR / DIRECTOR



DATE: 5/1/2018

SCALE: 1/4"=1'-0"

REVISION: 0

DRAWN BY: KMF,AMC,KS

PLACING:
 GROUND PLAN

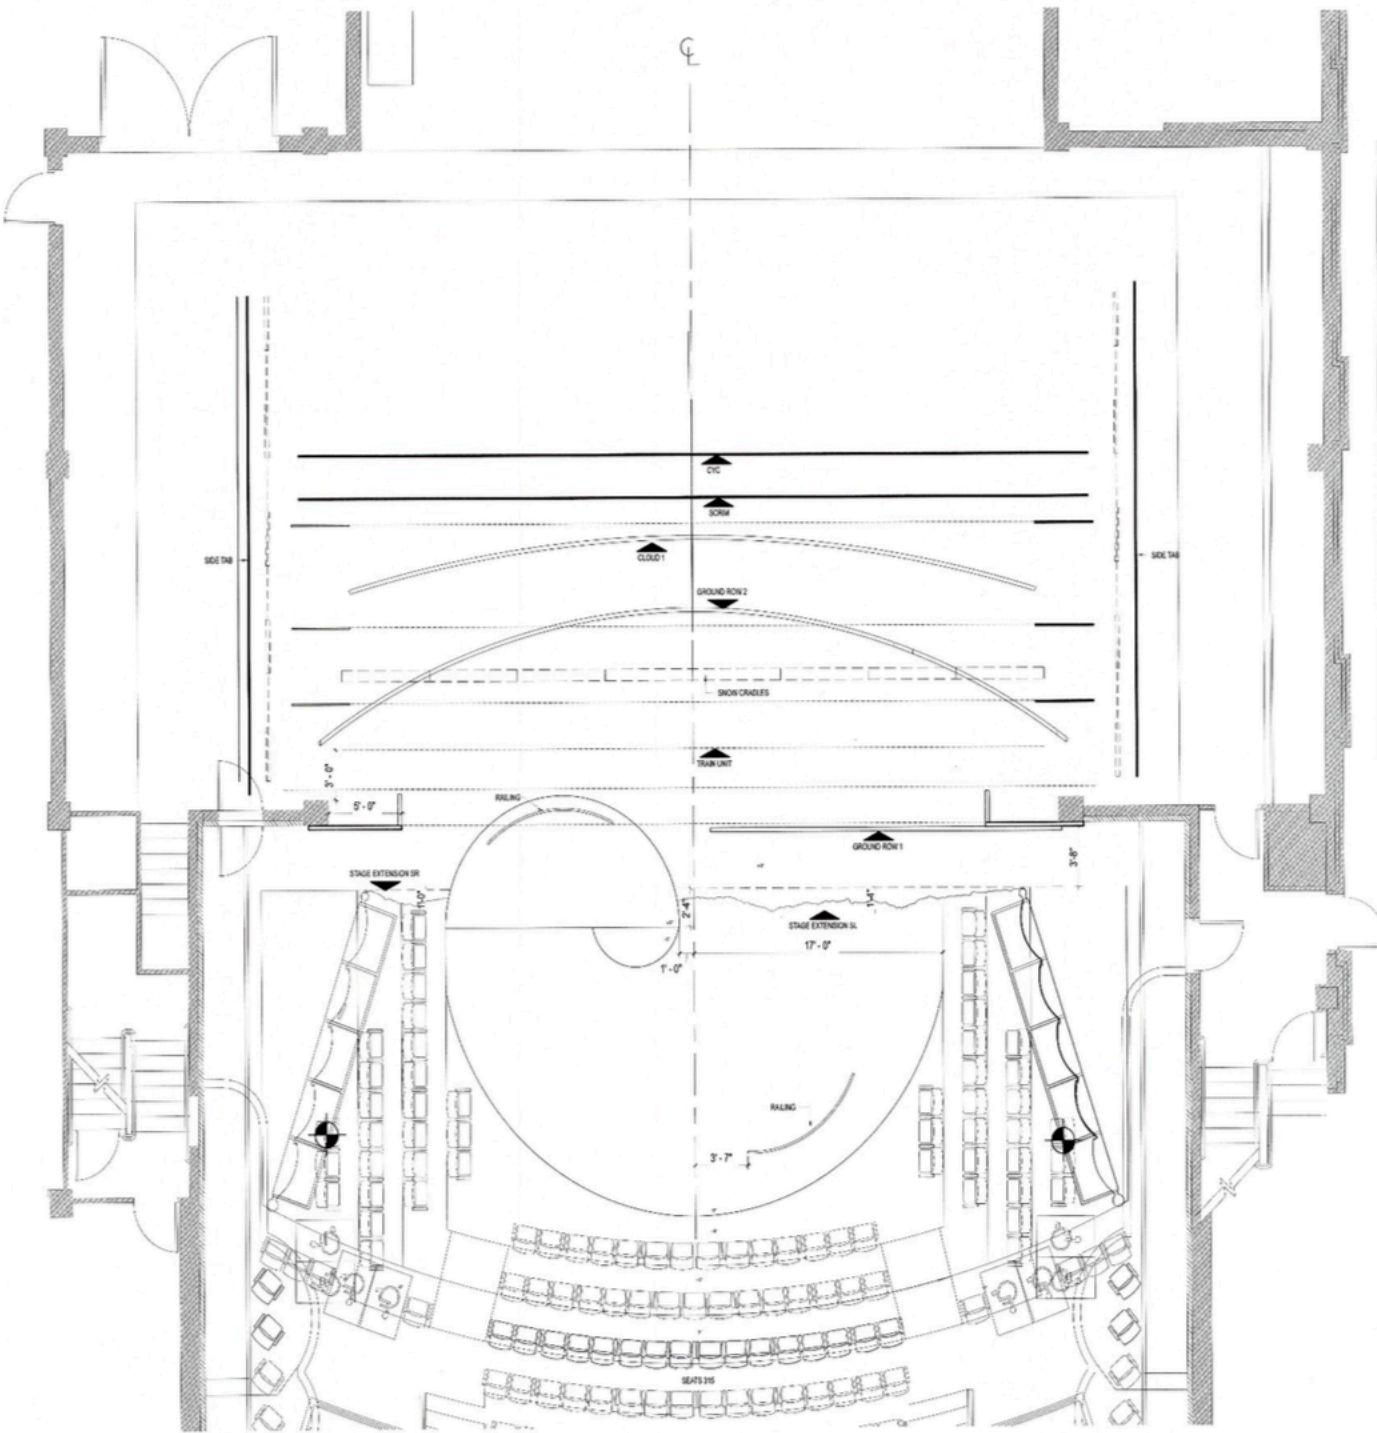

NO.	DESCRIPTION	DATE	BY	DATE	BY
41	ELECTRIC	10-17	SPH		
42		10-17	SPH		
43		10-17	SPH		
