

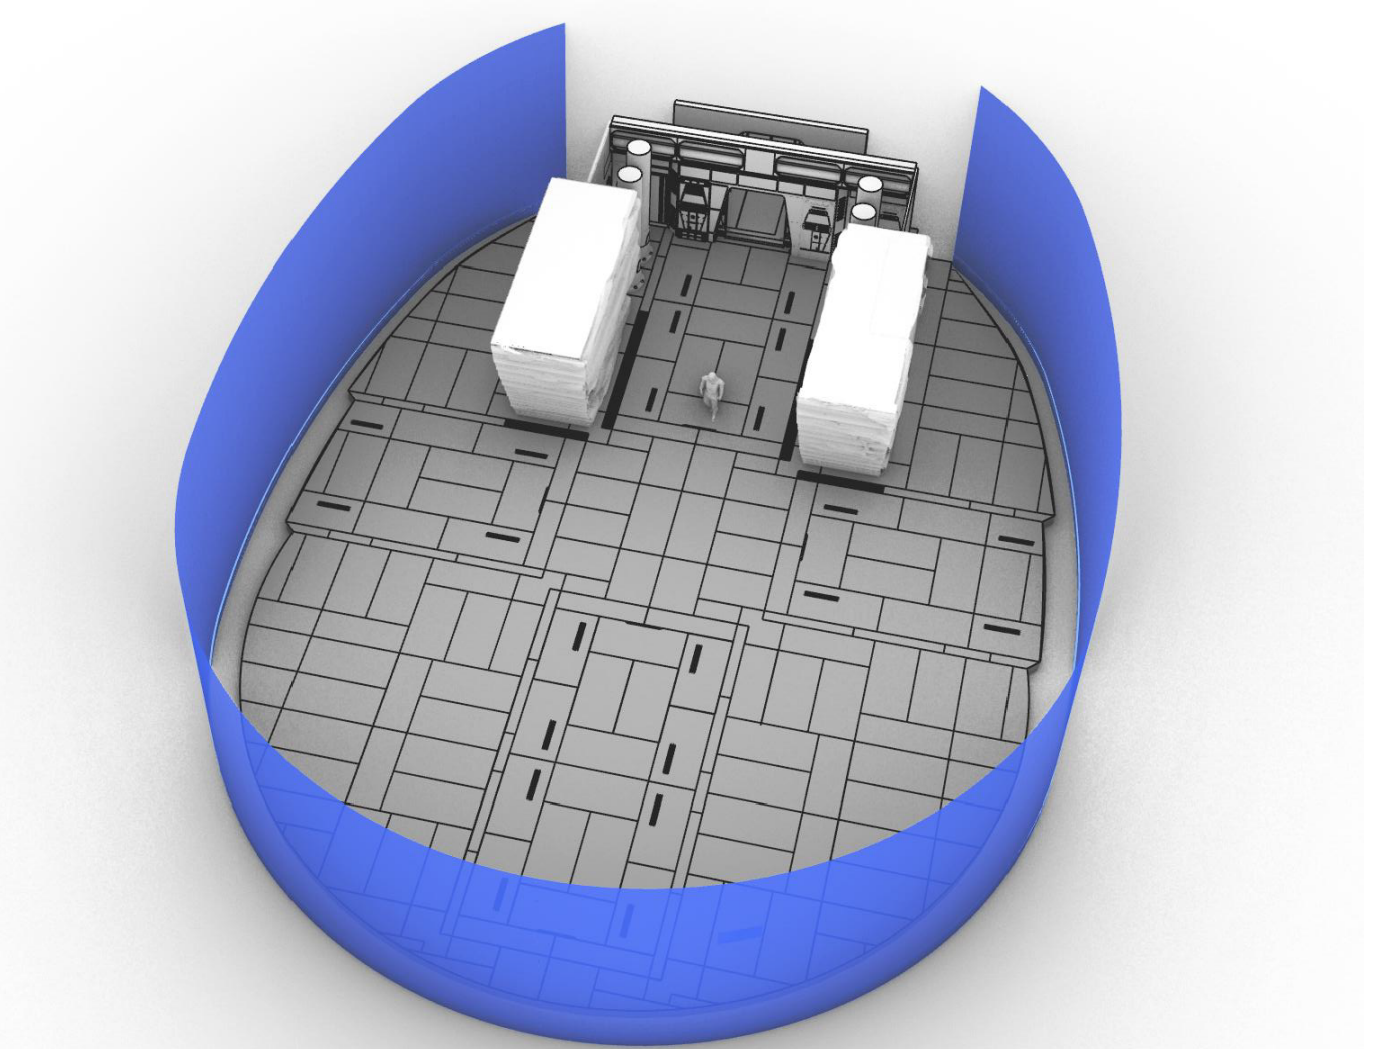
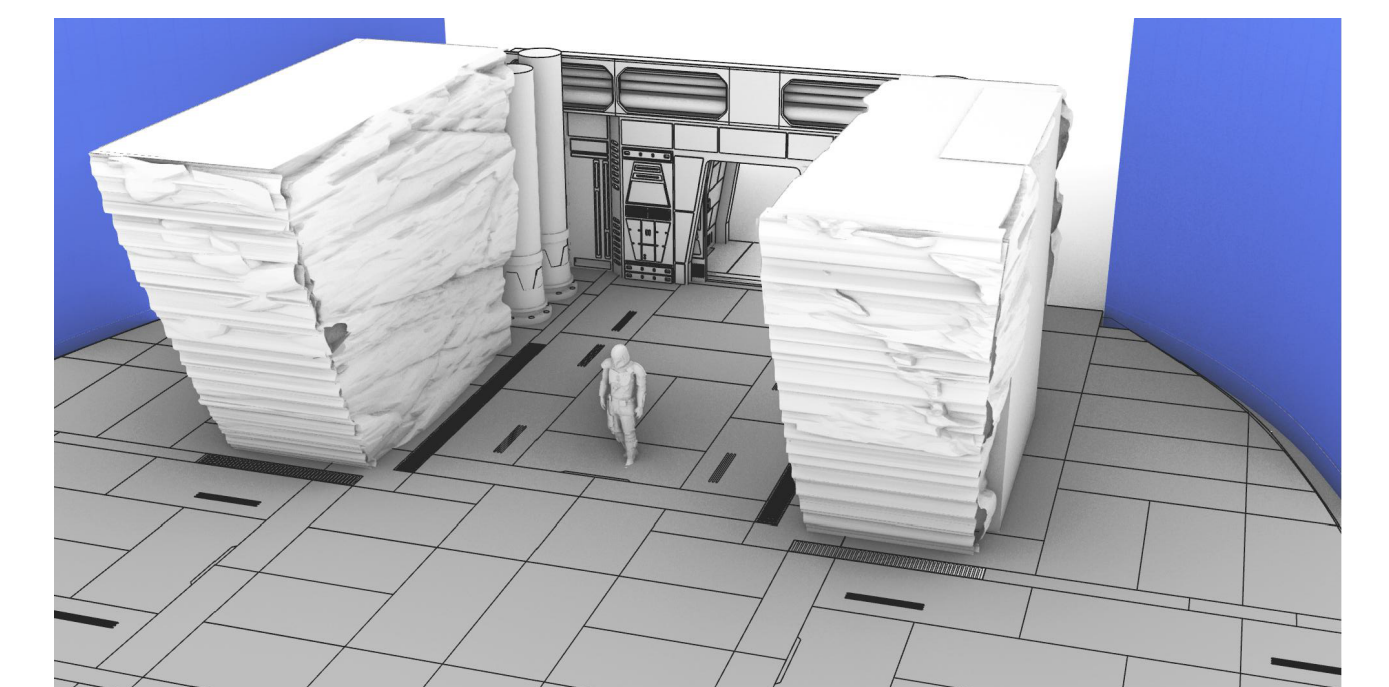


A A ELEVATION - HALLWAY SETUP (VOLUME 2A)
SCALE: 1/4" = 1'-0"

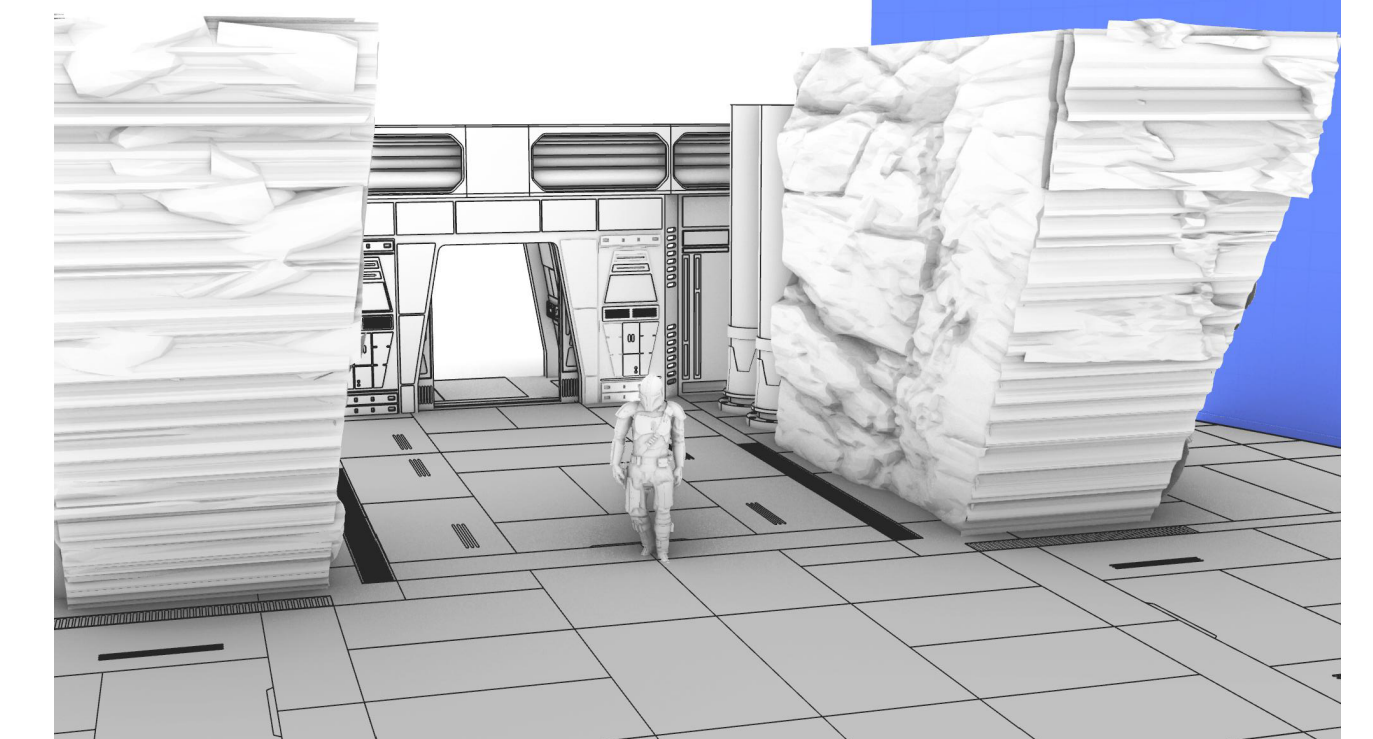

MODEL REFERENCE

NOTE:
 GRAY SET PIECES REUSED FROM 241- MACHINE ROOM
 PILLAR A IS REUSED FOR EDGE SETUP B (VOLUME 3A)
 FLOORING IS REUSED WITH ALTERATIONS FOR EDGE SETUP B AND 219 MAN ITALIAN DOCKING BAY
 FINISHES PER ART DIRECTOR

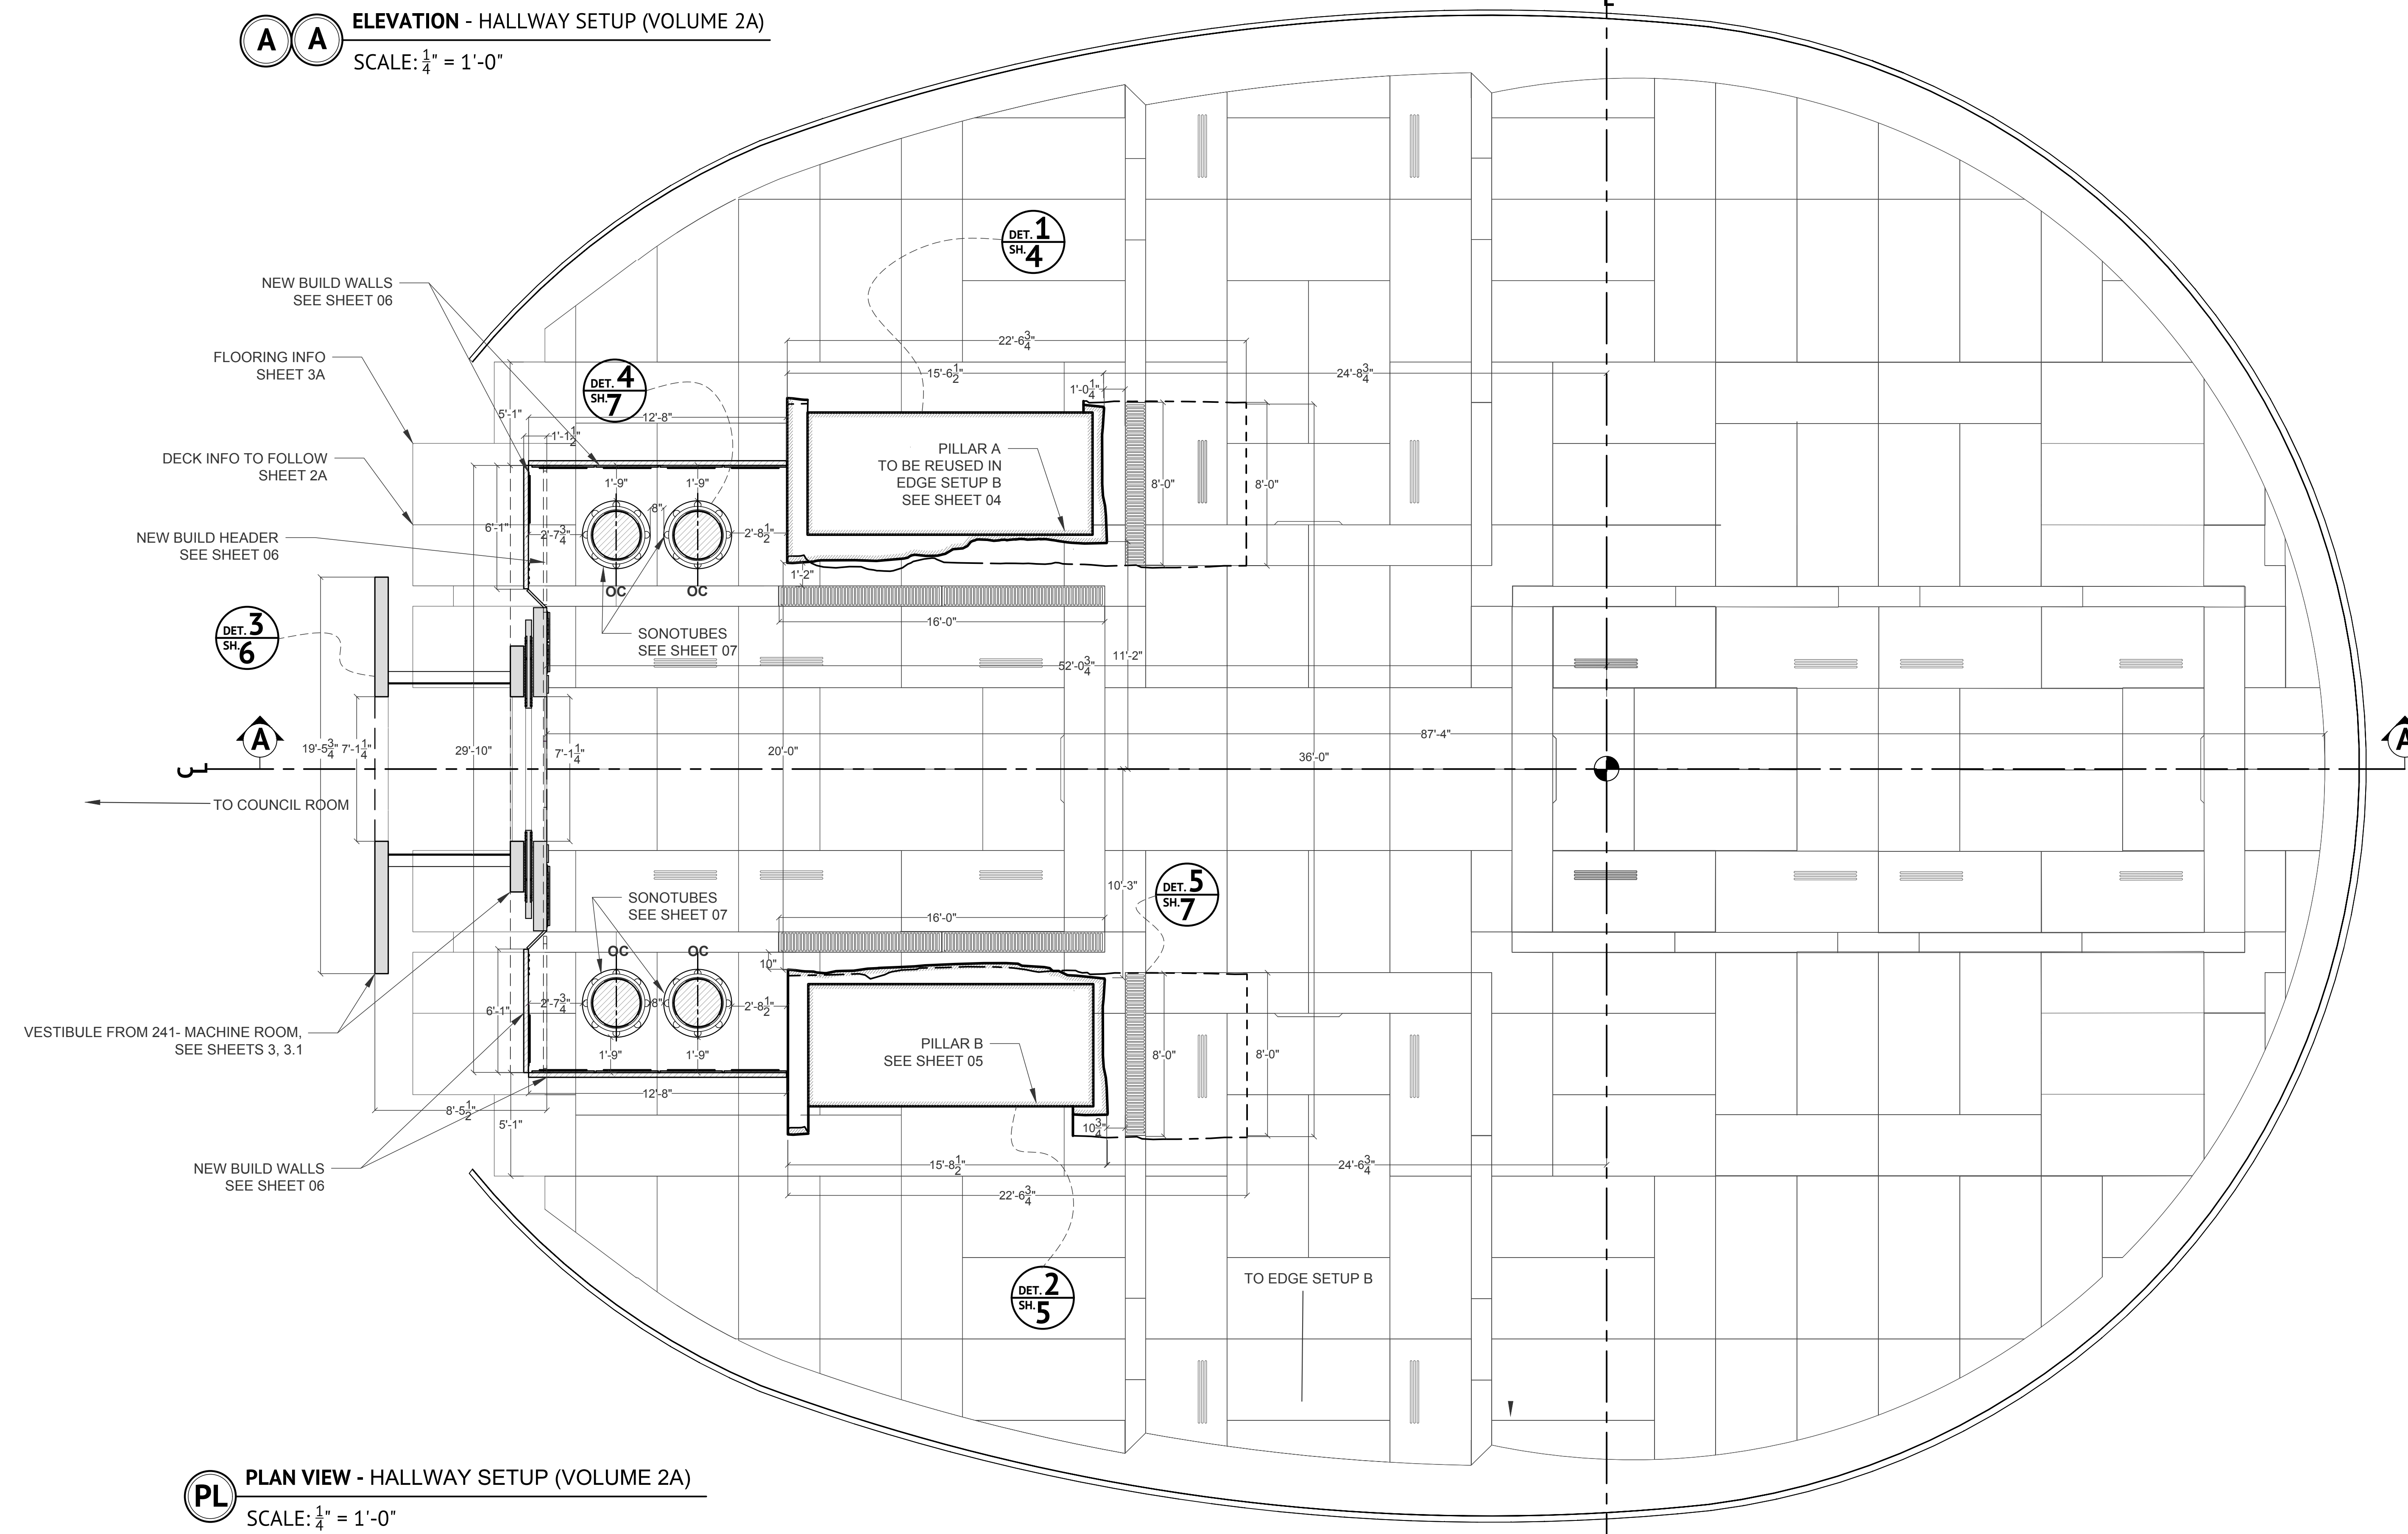

PL PLAN VIEW - HALLWAY SETUP (VOLUME 2A)
SCALE: 1/4" = 1'-0"