




**MODEL REFERENCE**

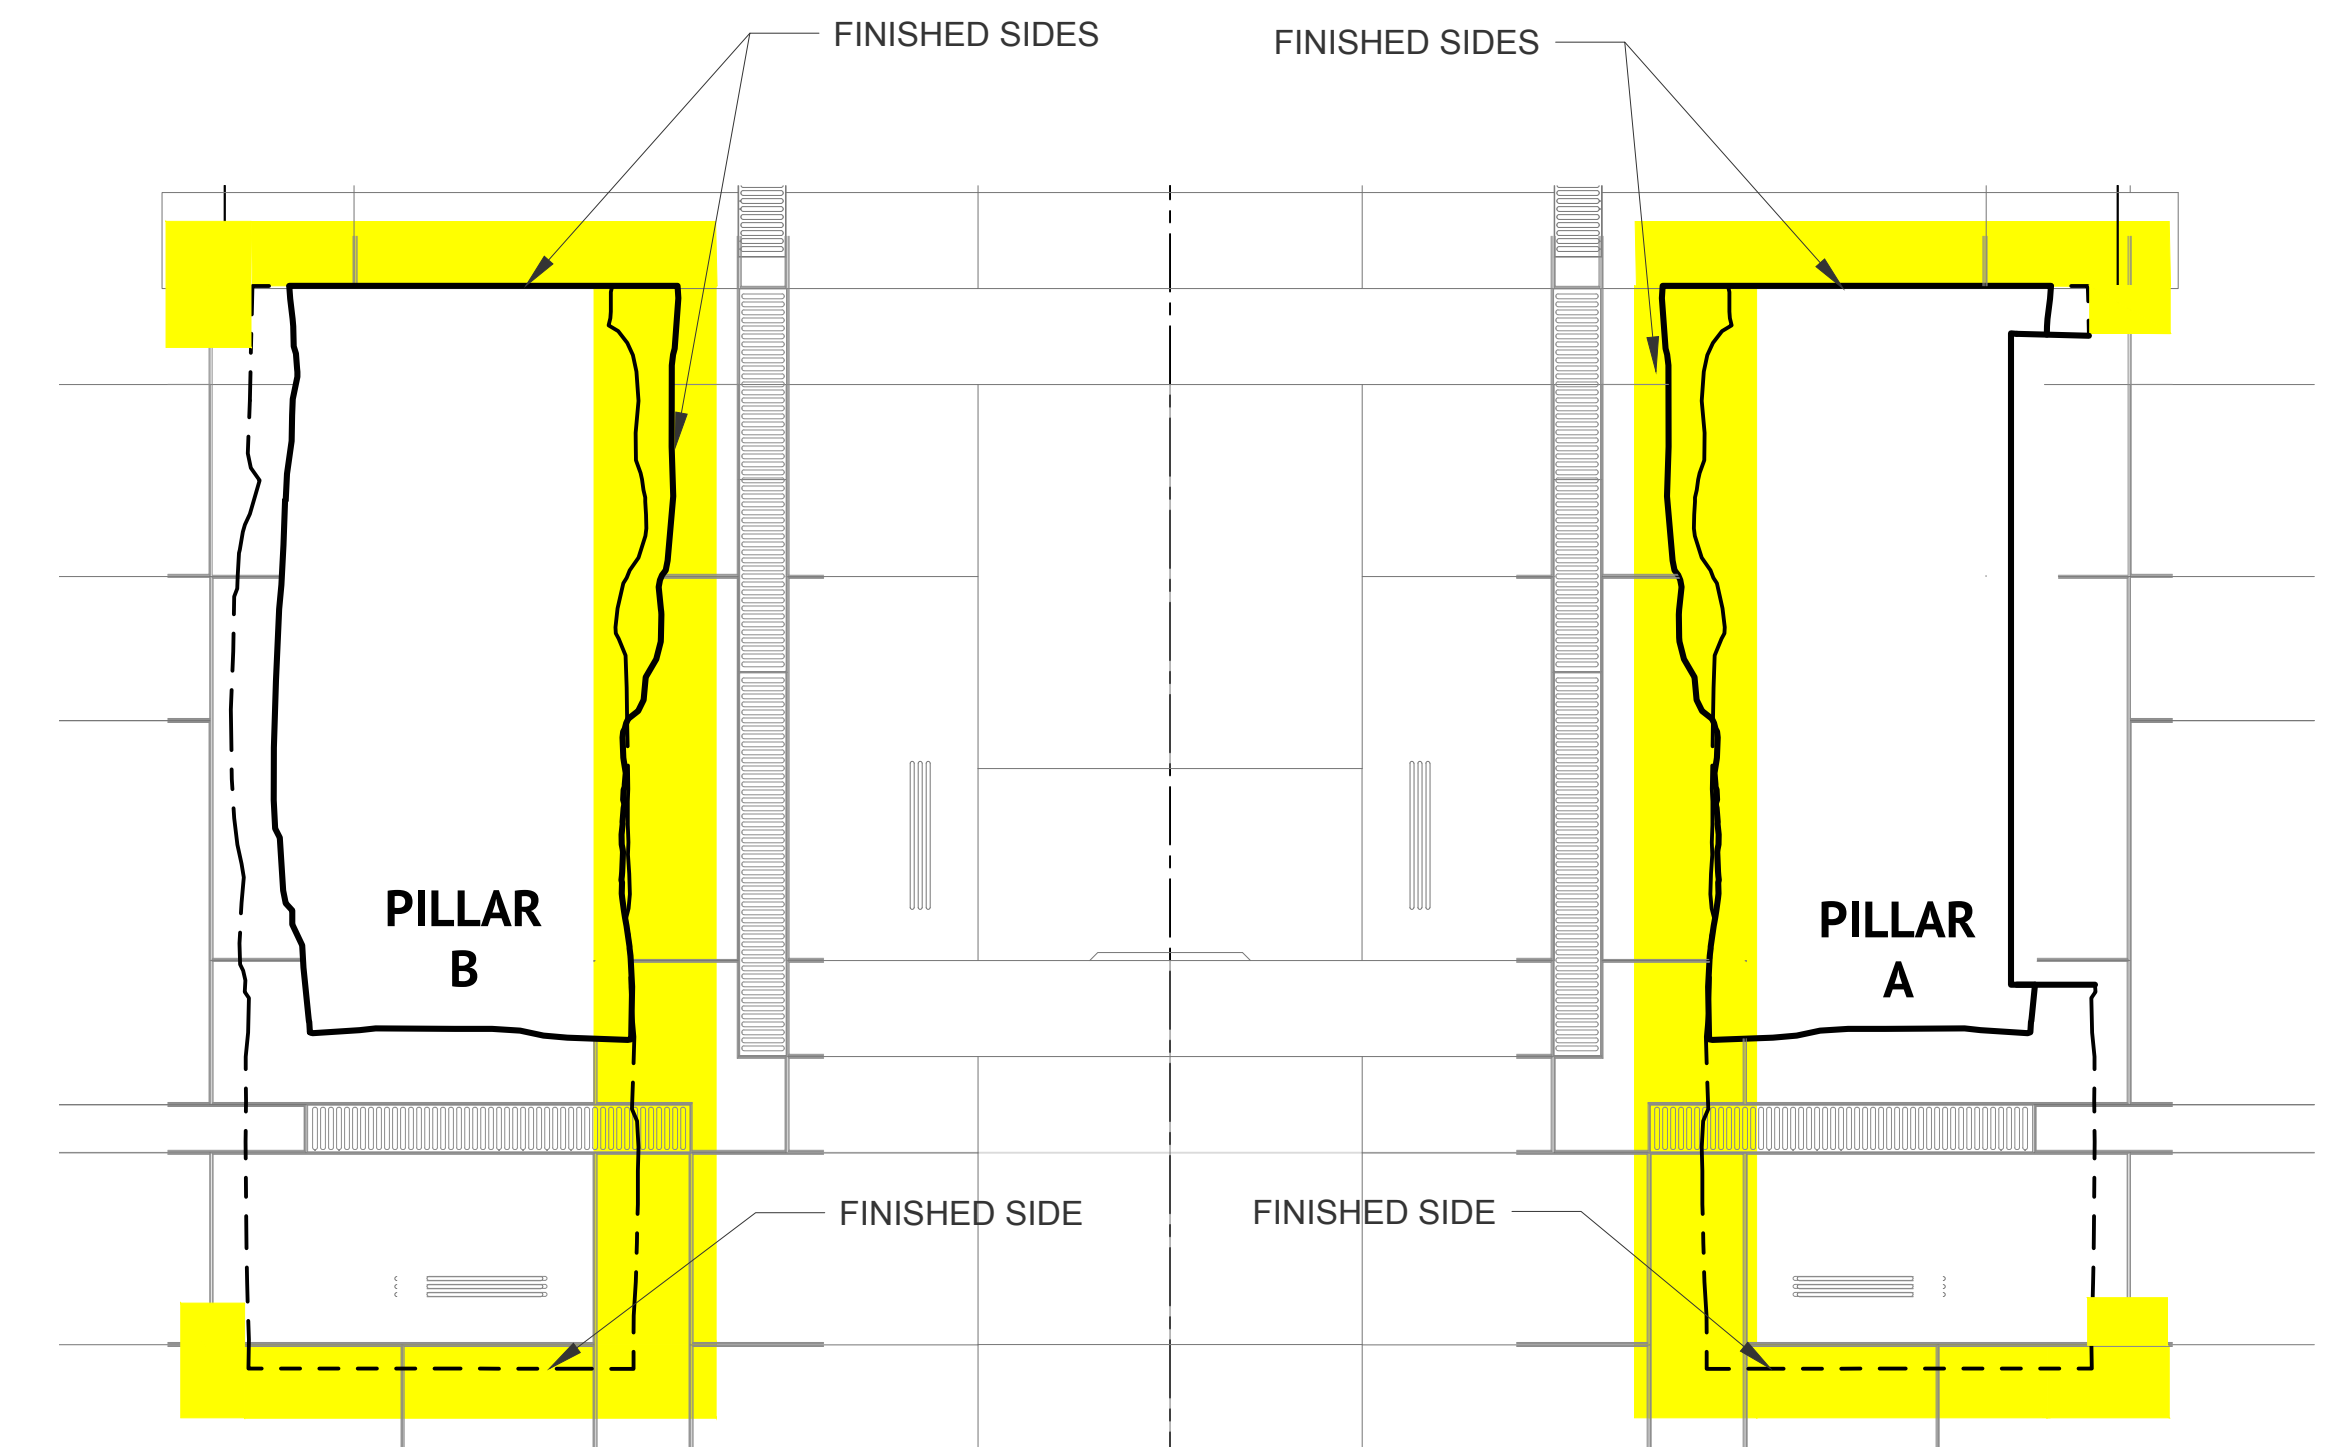


**PL PLAN VIEW - PILLAR A AND B**  
SCALE:  $\frac{1}{4}'' = 1'-0''$

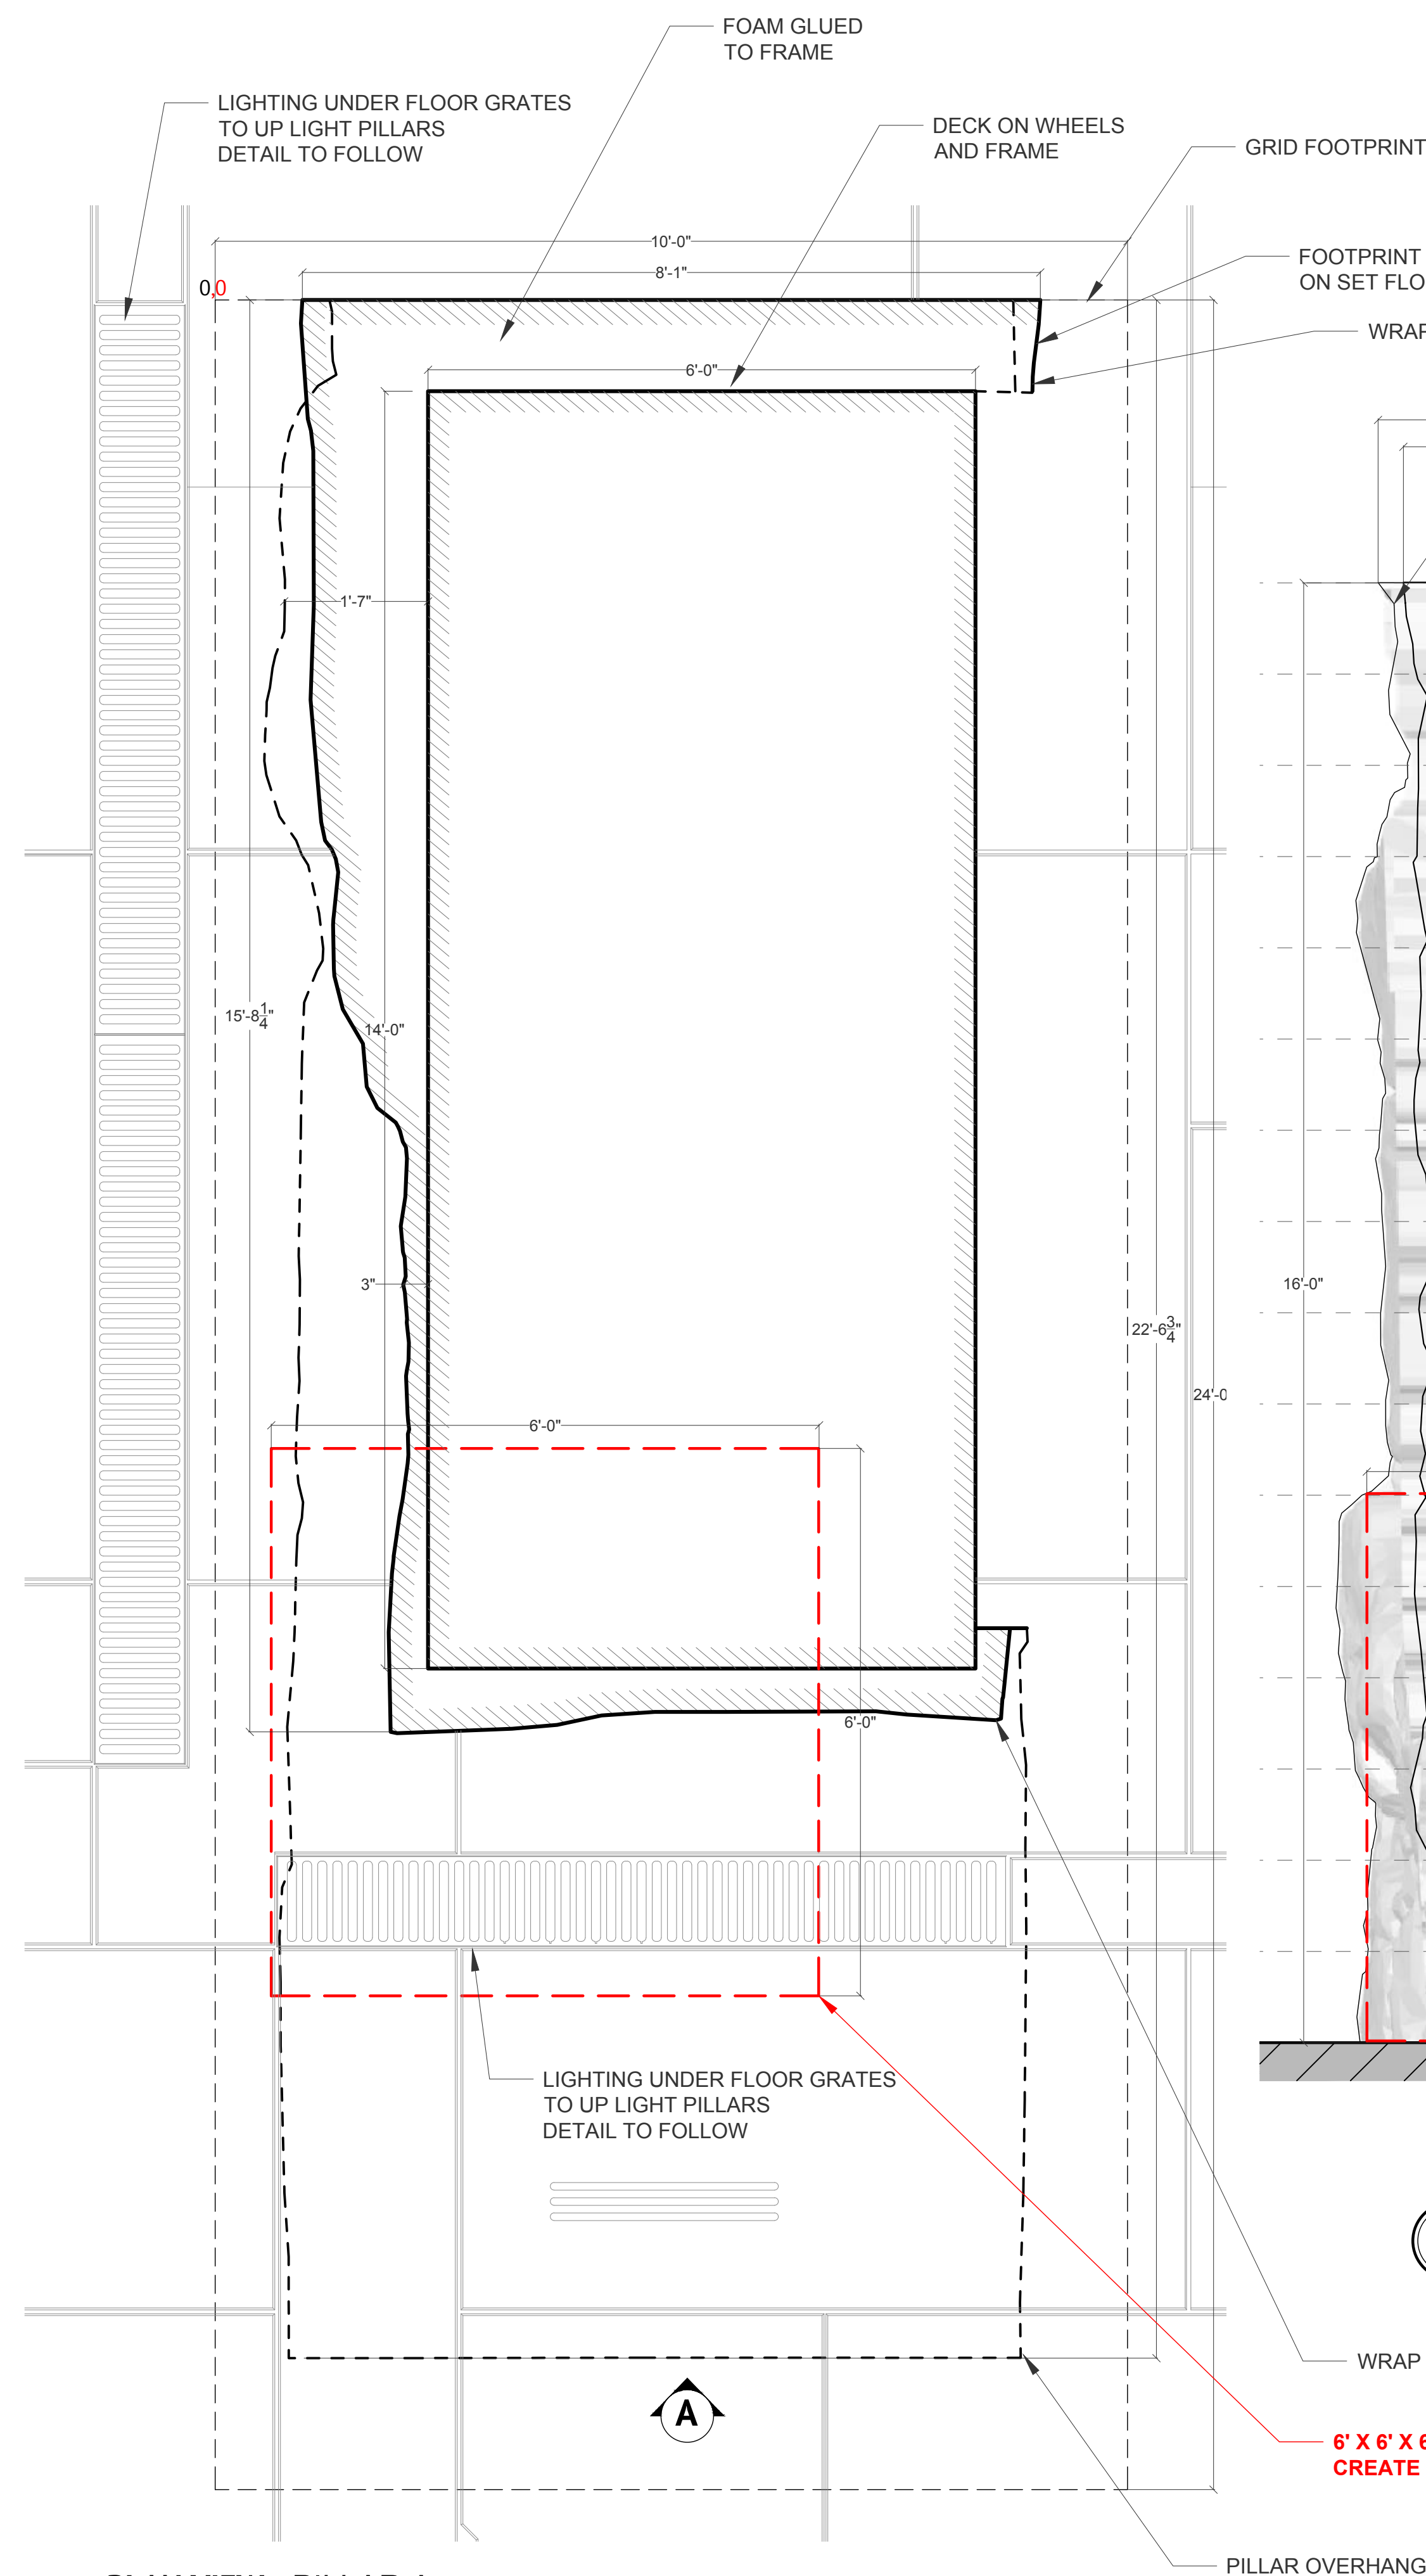

**PL PLAN VIEW - PILLAR A**  
SCALE:  $\frac{3}{4}'' = 1'-0''$

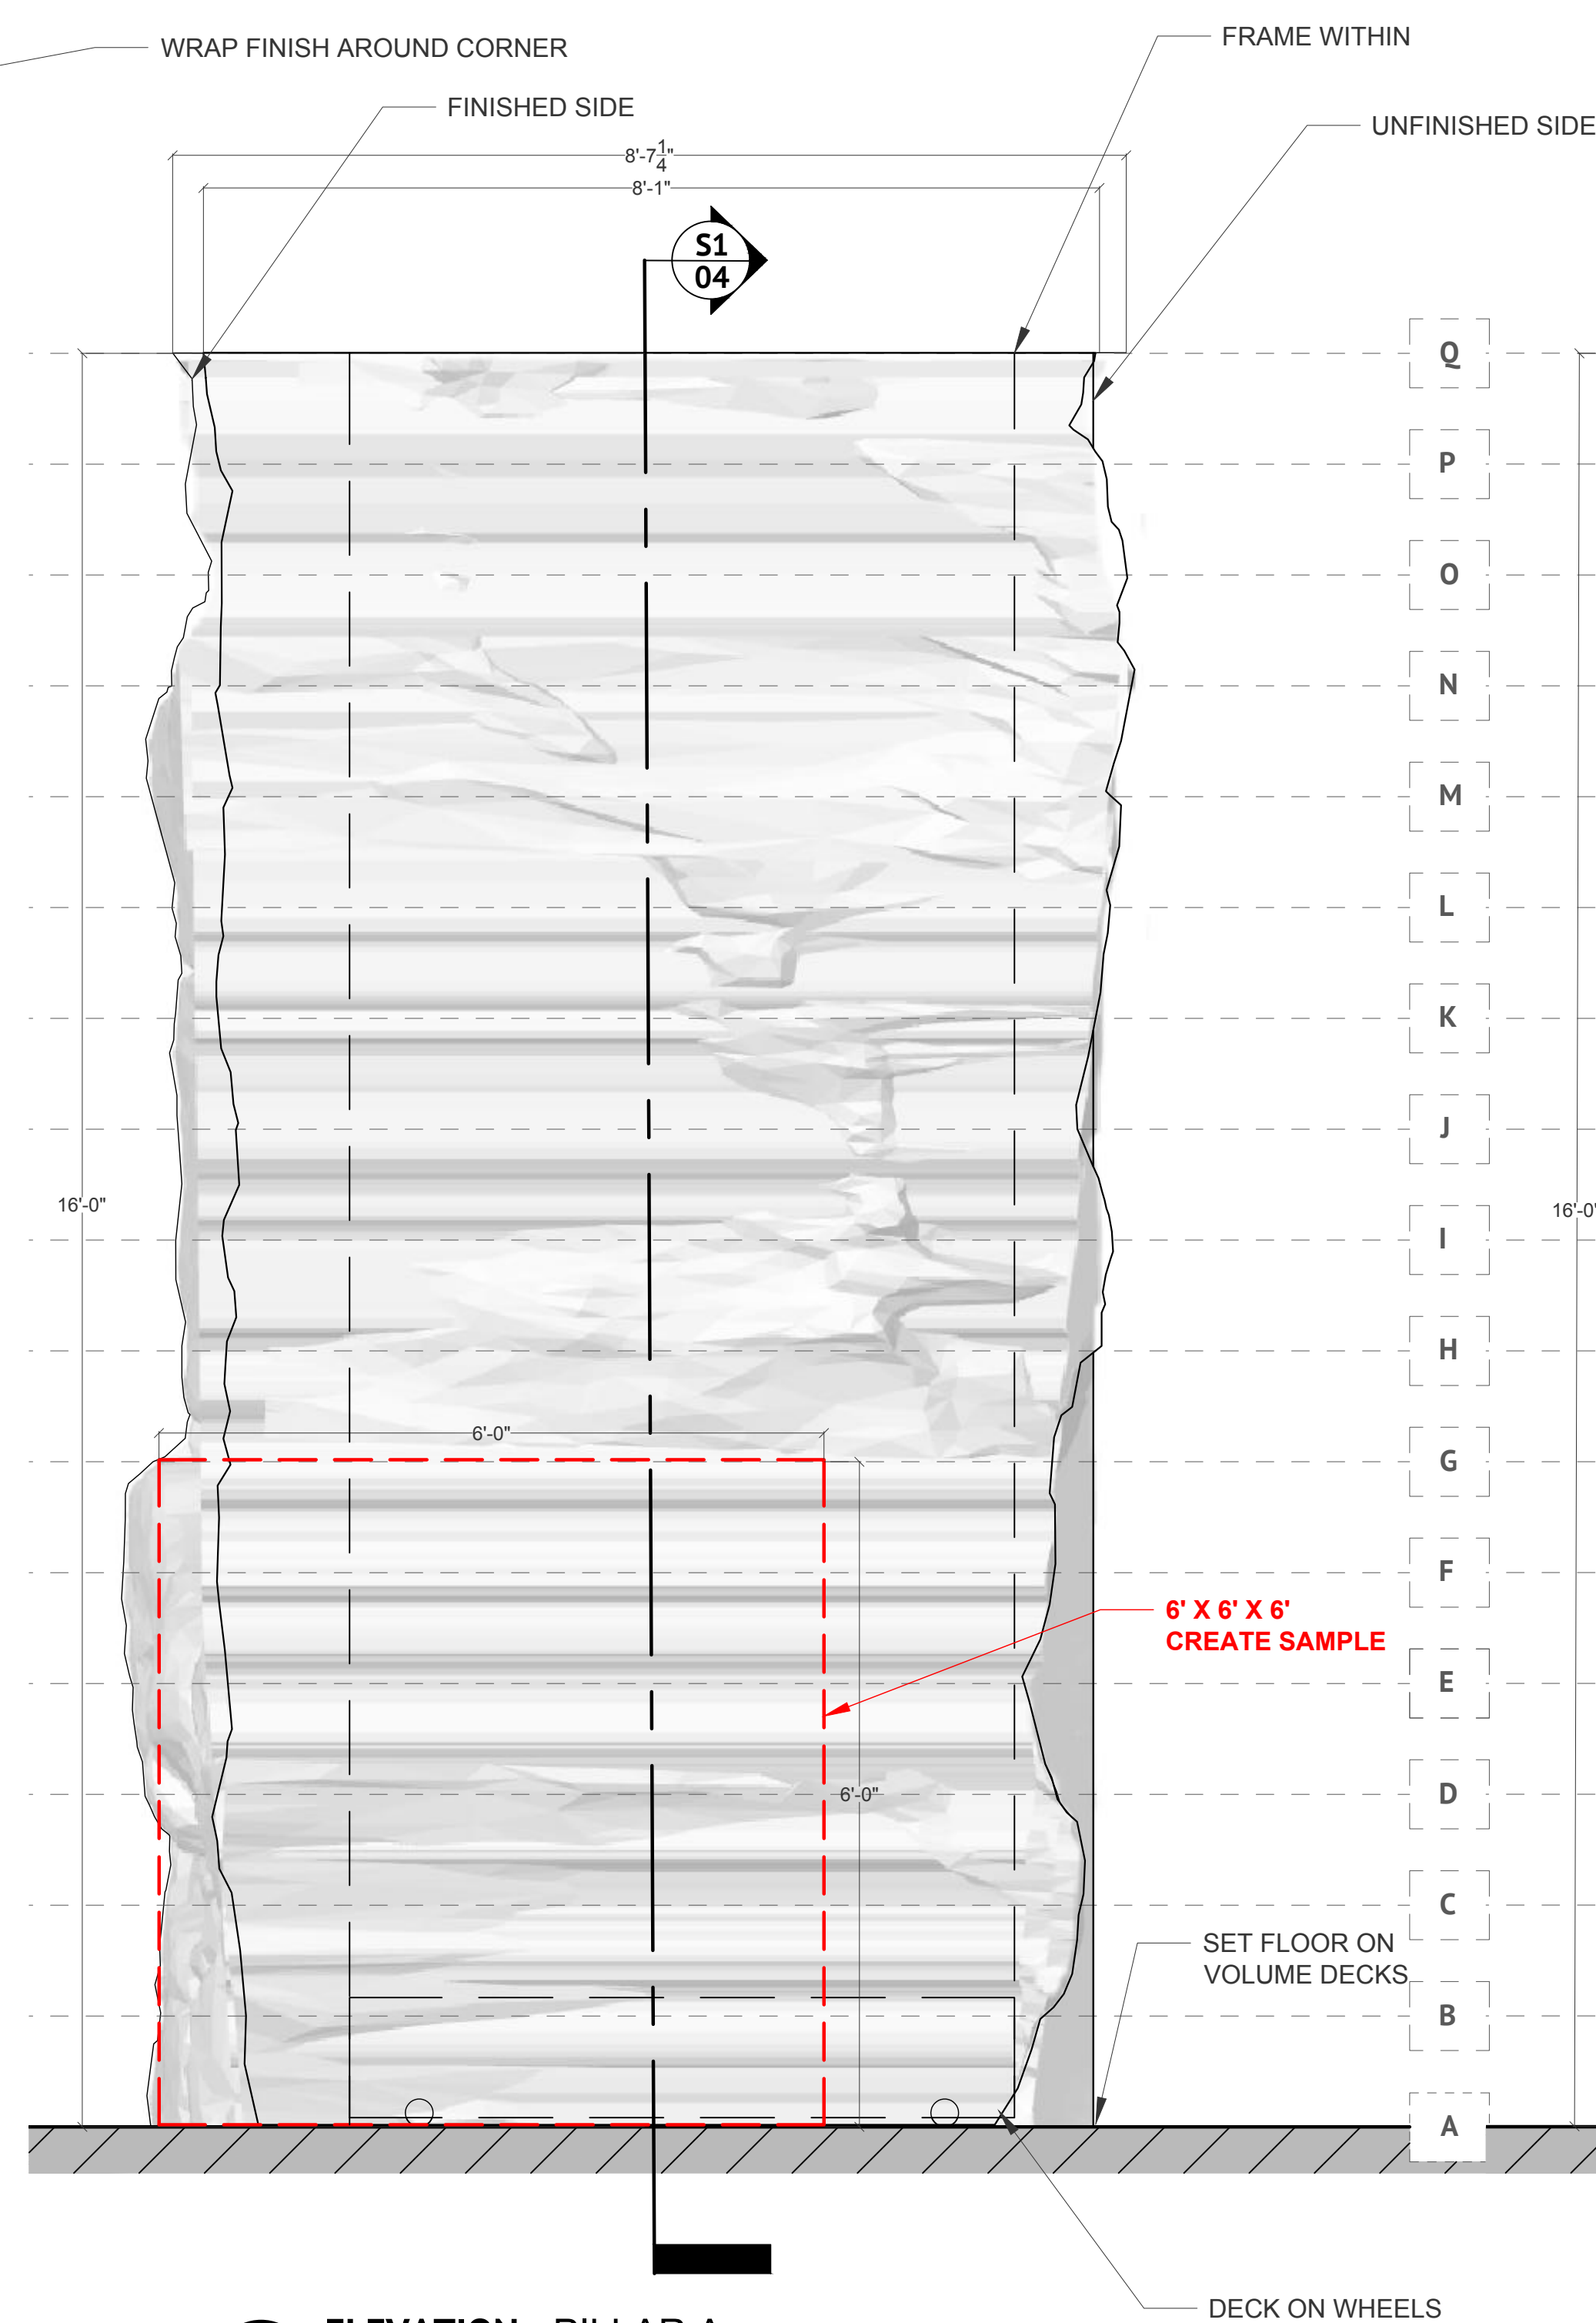

**A ELEVATION - PILLAR A**  
SCALE:  $\frac{3}{4}'' = 1'-0''$

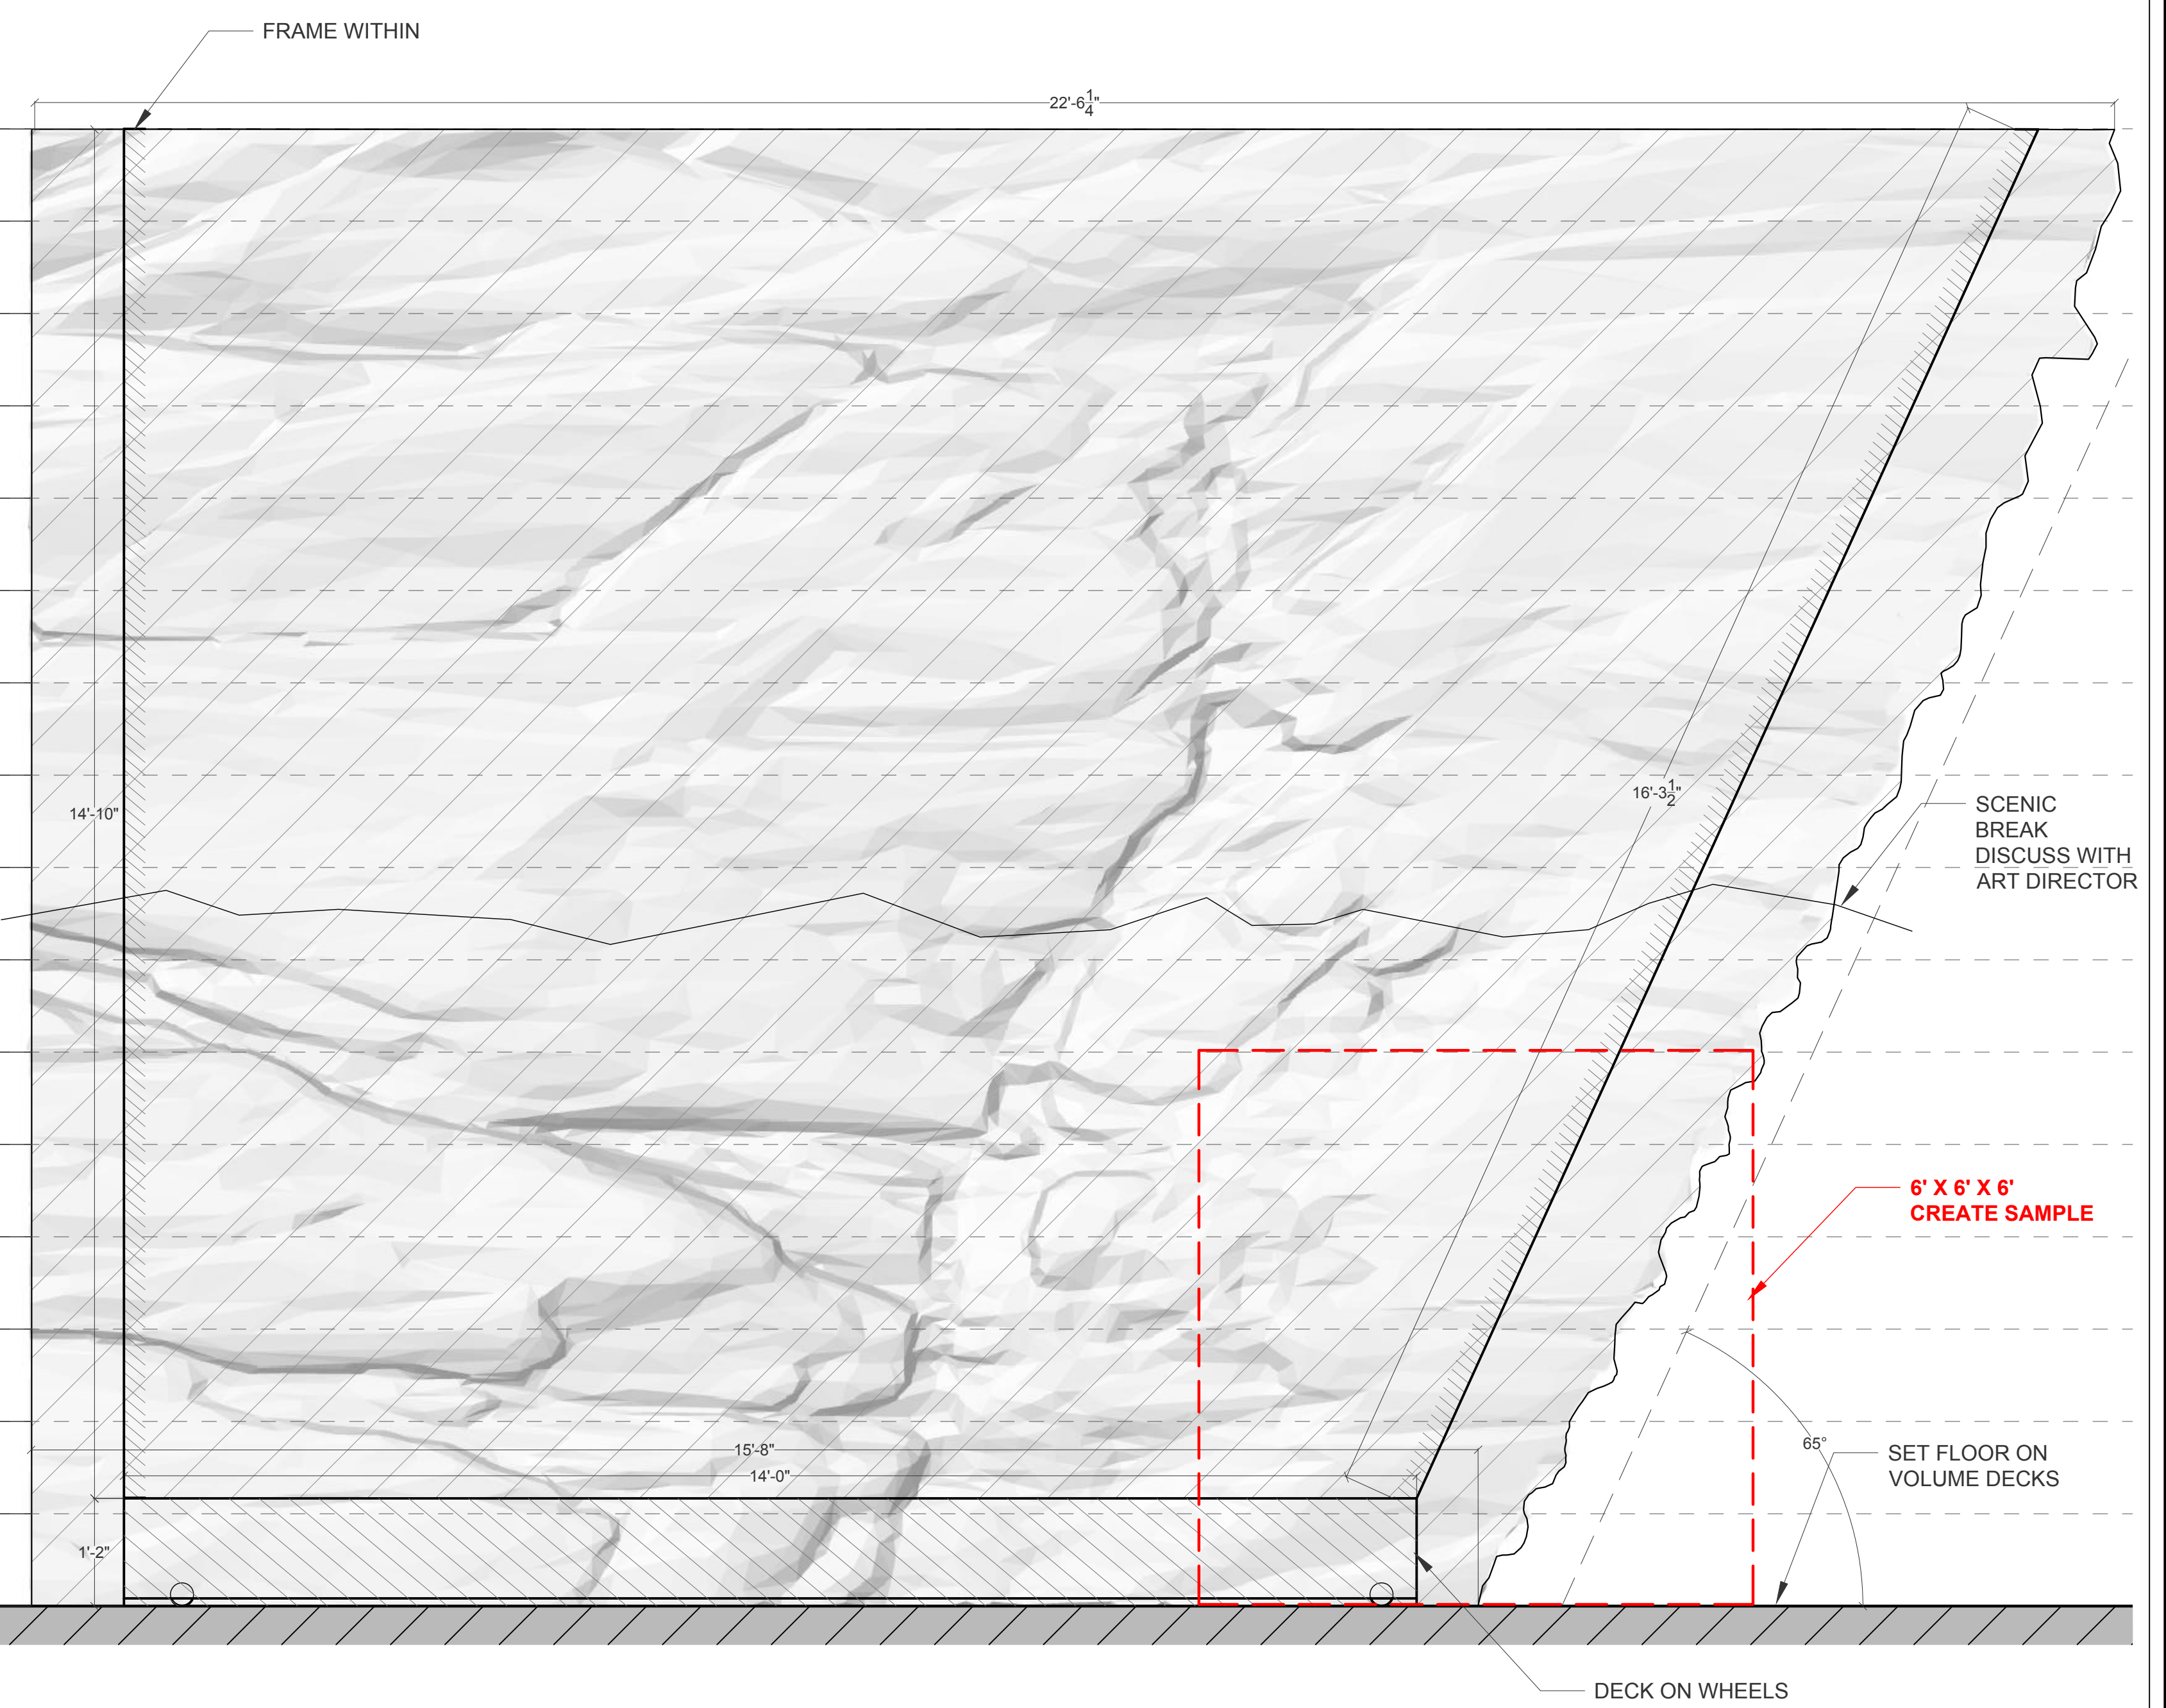

**S1 04 SECTION 1 - PILLAR A**  
SCALE:  $\frac{3}{4}'' = 1'-0''$

**NOTE:**  
TEXTURE AND FINISH REF PER ART DIRECTOR  
SPLIT ROCK FOR TRAVEL, SEE ART DIRECTOR

**NOTE! KEEP AS LIGHTWEIGHT AS POSSIBLE**  
DISCUSS WITH ART DIRECTOR

WRAP FINISH AROUND CORNER  
**6' X 6' X 6' CREATE SAMPLE**

PILLAR OVERHANG